


612 RP

**CITY OF ROSEVILLE
ELECTRIC DEPARTMENT
12 KV MULTIPLE CIRCUIT VAULT
6'-0" W. x 12'-0" LG. x 7'-0" H.
(INSIDE DIMENSIONS)**

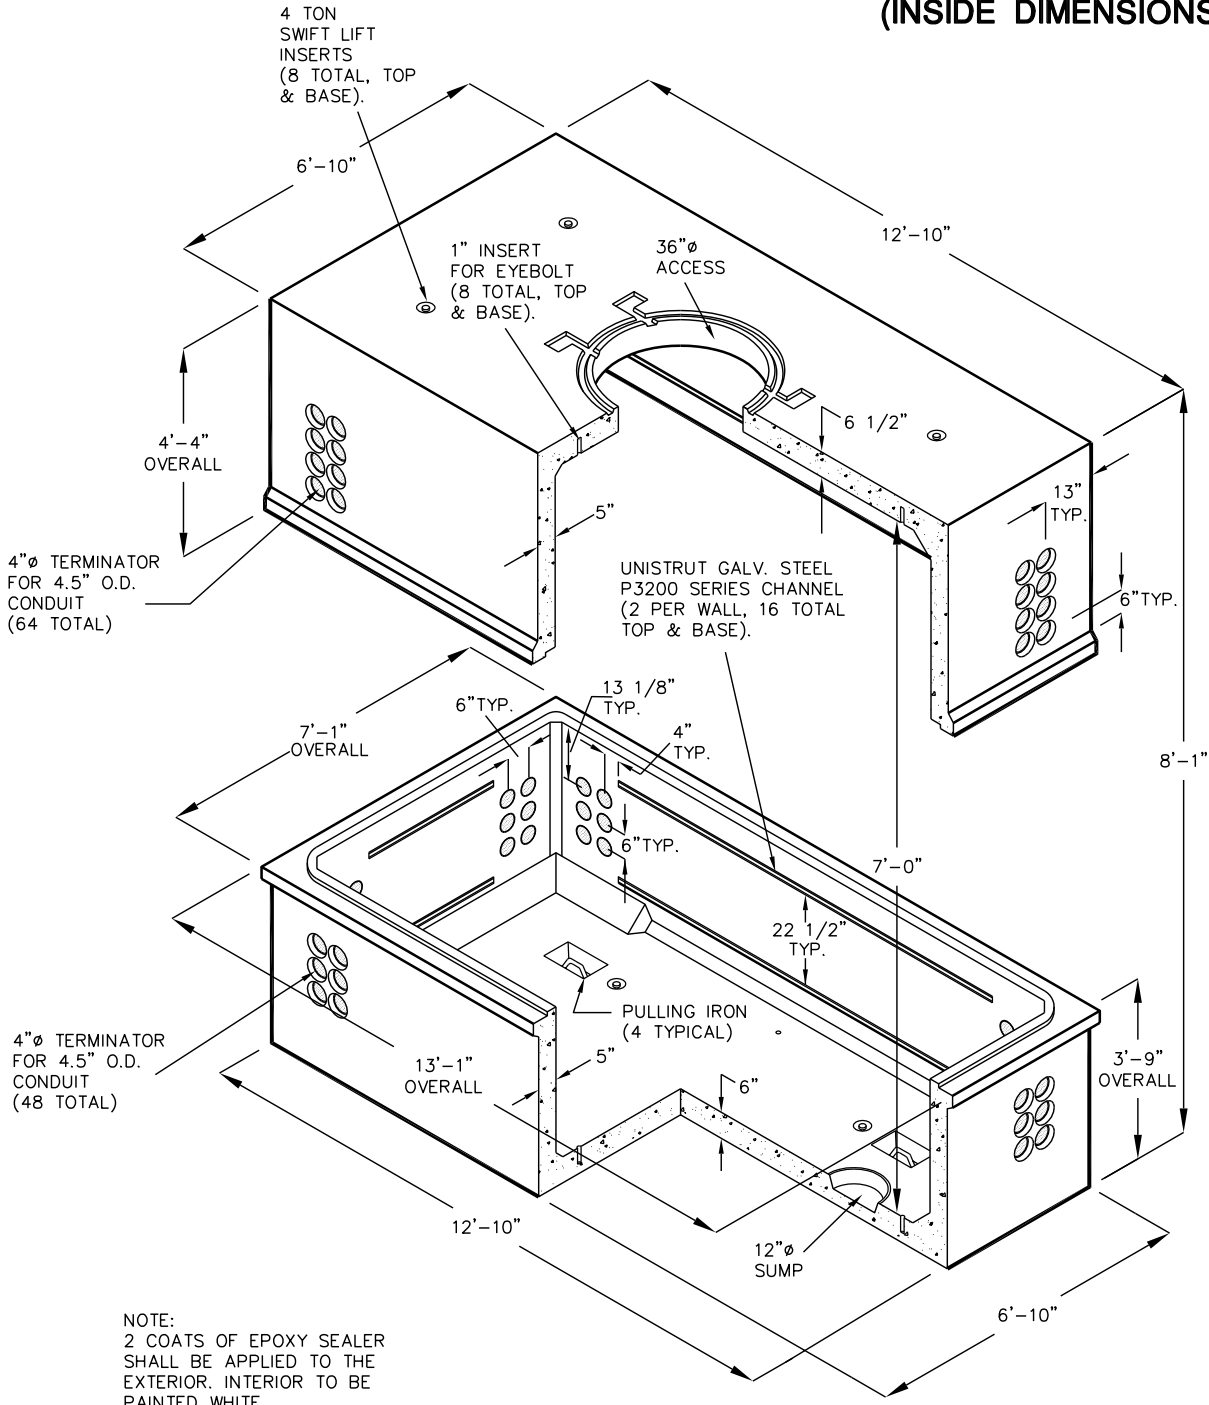

NOTE:
2 COATS OF EPOXY SEALER SHALL BE APPLIED TO THE EXTERIOR. INTERIOR TO BE PAINTED WHITE.