


CITY OF REDDING

4686 ELECTRICAL VAULT

4'-6" x 8'-6" x 6'-6"
(INSIDE DIMENSIONS)

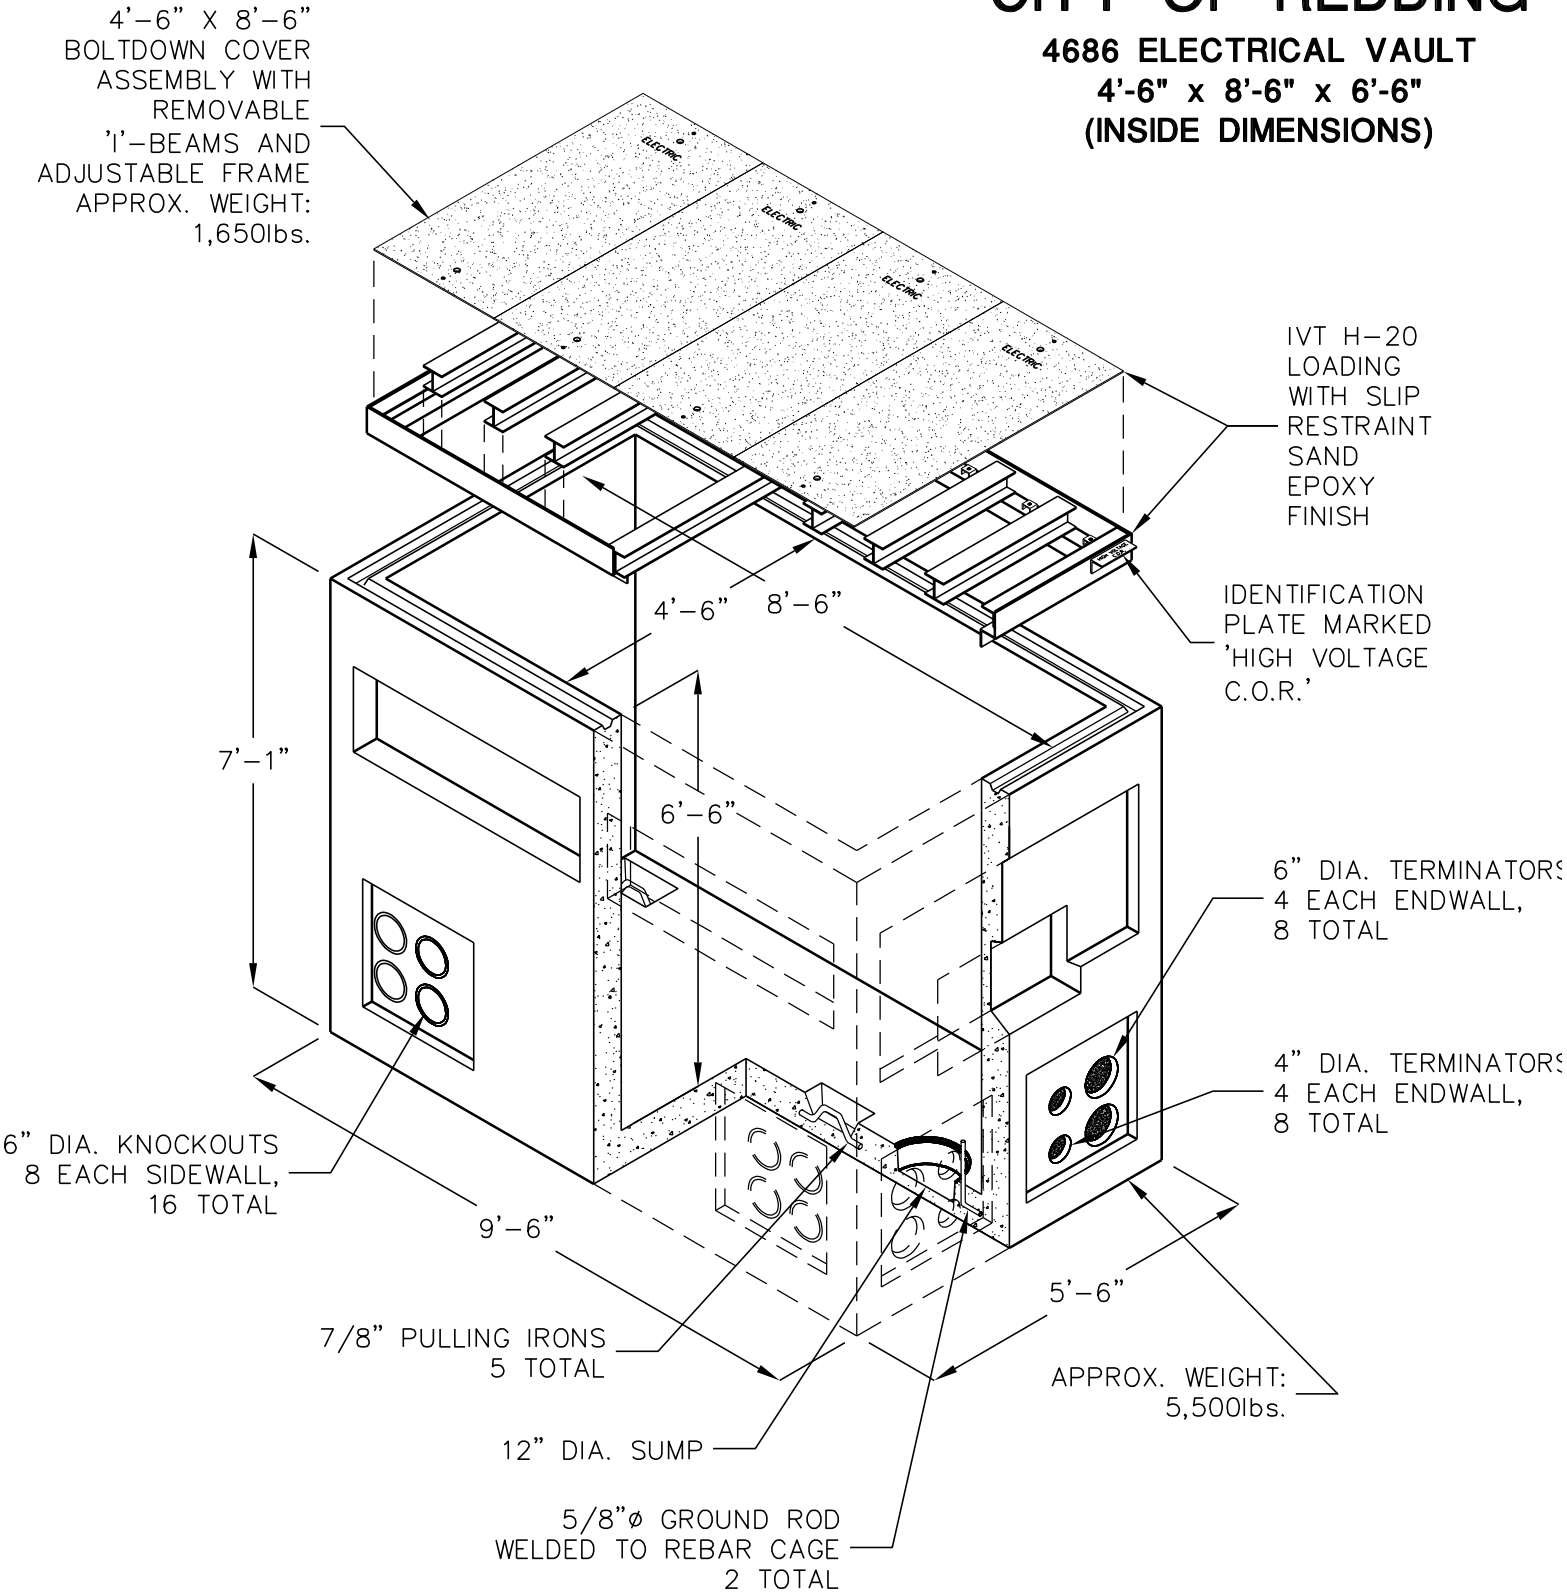

TERMINATORS, PULLING IRONS, SUMP, GROUND RODS, ETC. PER CURRENT CITY OF REDDING SPECIFICATIONS.

DESIGN LOAD: H-20 TRAFFIC. WATER TABLE 3' BELOW GRADE.

FOR COMPLETE DESIGN AND PRODUCT INFORMATION CONTACT JENSEN PRECAST.