


612 ELECTRICAL VAULT

6'-0" x 12'-0" x 7'-0"

(INSIDE DIMENSIONS)

CITY OF REDDING

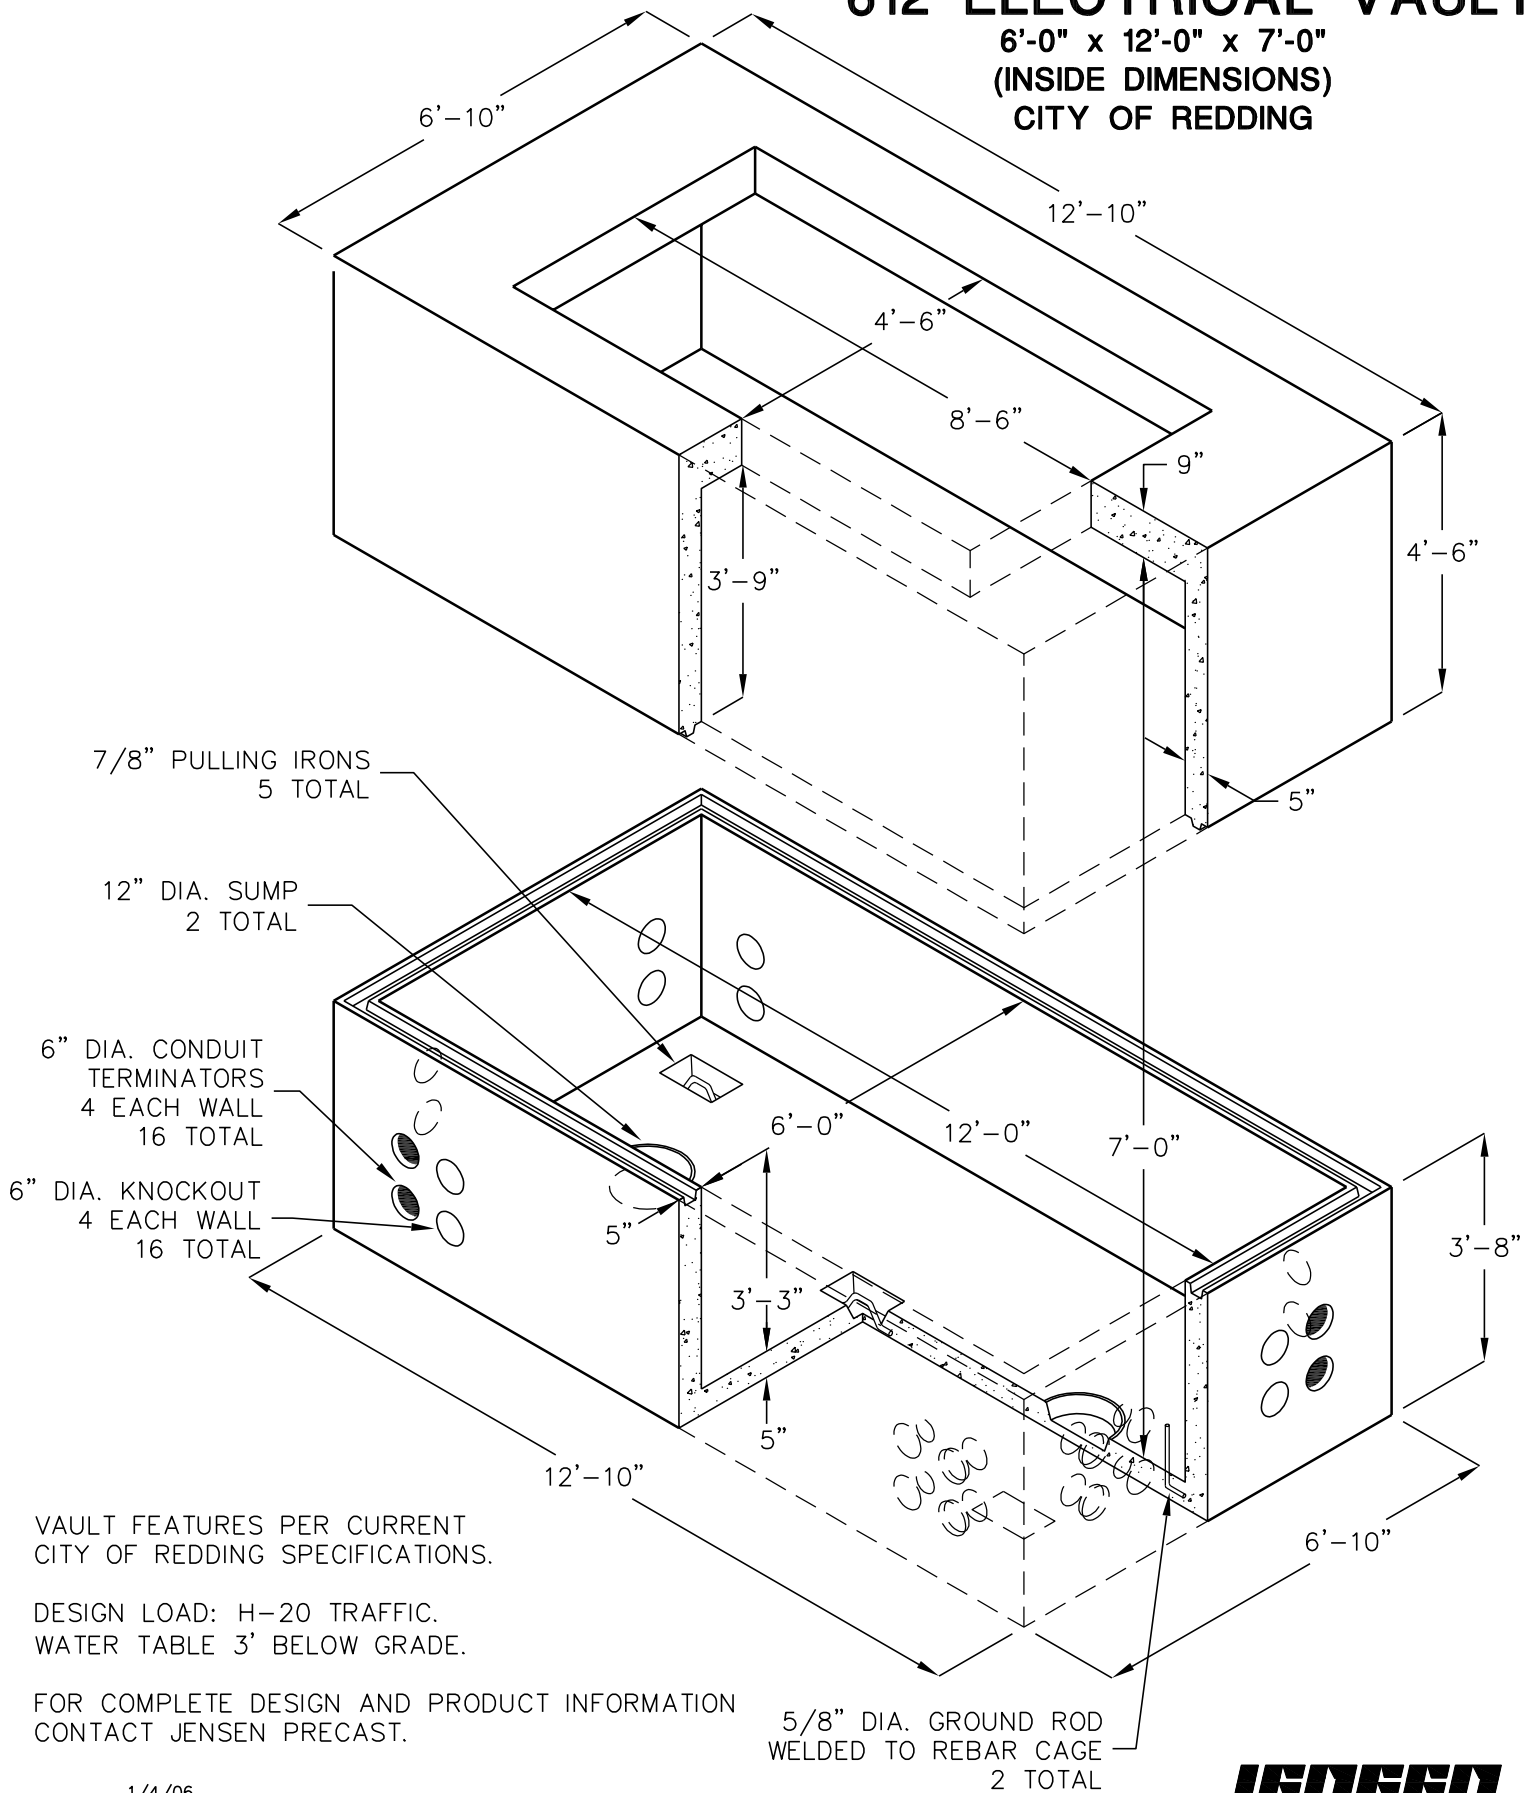

VAULT FEATURES PER CURRENT CITY OF REDDING SPECIFICATIONS.

DESIGN LOAD: H-20 TRAFFIC.
WATER TABLE 3' BELOW GRADE.

FOR COMPLETE DESIGN AND PRODUCT INFORMATION CONTACT JENSEN PRECAST.