


# 612 ELECTRICAL VAULT

6'-0" x 12'-0" x 7'-0"

(INSIDE DIMENSIONS)

CITY OF REDDING

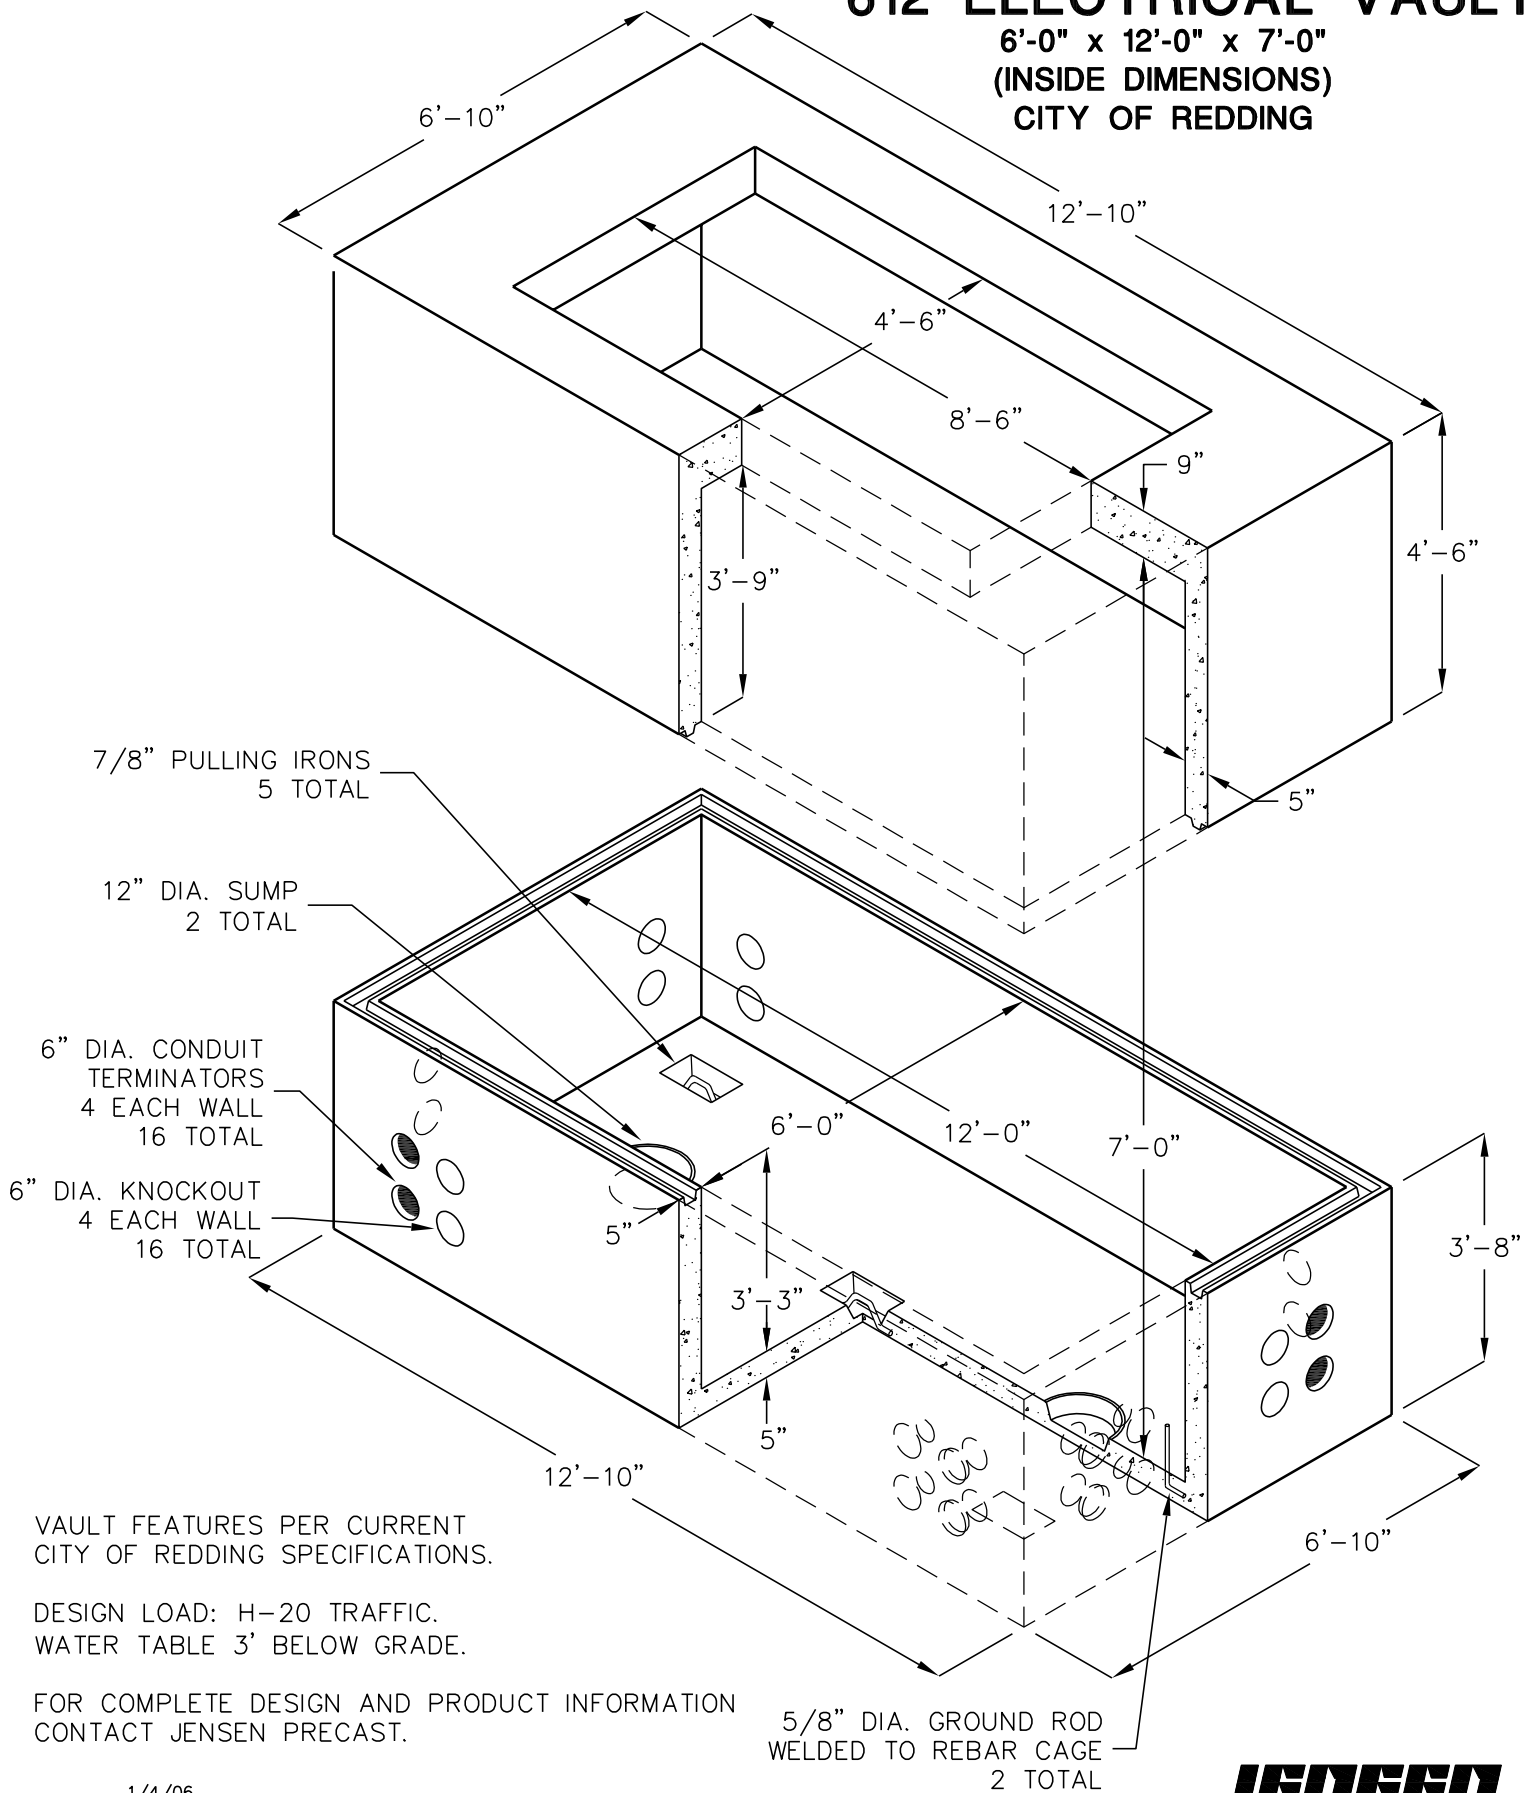

7/8" PULLING IRONS  
5 TOTAL

12" DIA. SUMP  
2 TOTAL

6" DIA. CONDUIT  
TERMINATORS  
4 EACH WALL  
16 TOTAL

6" DIA. KNOCKOUT  
4 EACH WALL  
16 TOTAL

VAULT FEATURES PER CURRENT  
CITY OF REDDING SPECIFICATIONS.

DESIGN LOAD: H-20 TRAFFIC.  
WATER TABLE 3' BELOW GRADE.

FOR COMPLETE DESIGN AND PRODUCT INFORMATION  
CONTACT JENSEN PRECAST.

5/8" DIA. GROUND ROD  
WELDED TO REBAR CAGE  
2 TOTAL