


# 612 RP

**CITY OF ROSEVILLE  
ELECTRIC DEPARTMENT  
12 KV MULTIPLE CIRCUIT VAULT  
6'-0" W. x 12'-0" LG. x 7'-0" H.  
(INSIDE DIMENSIONS)**

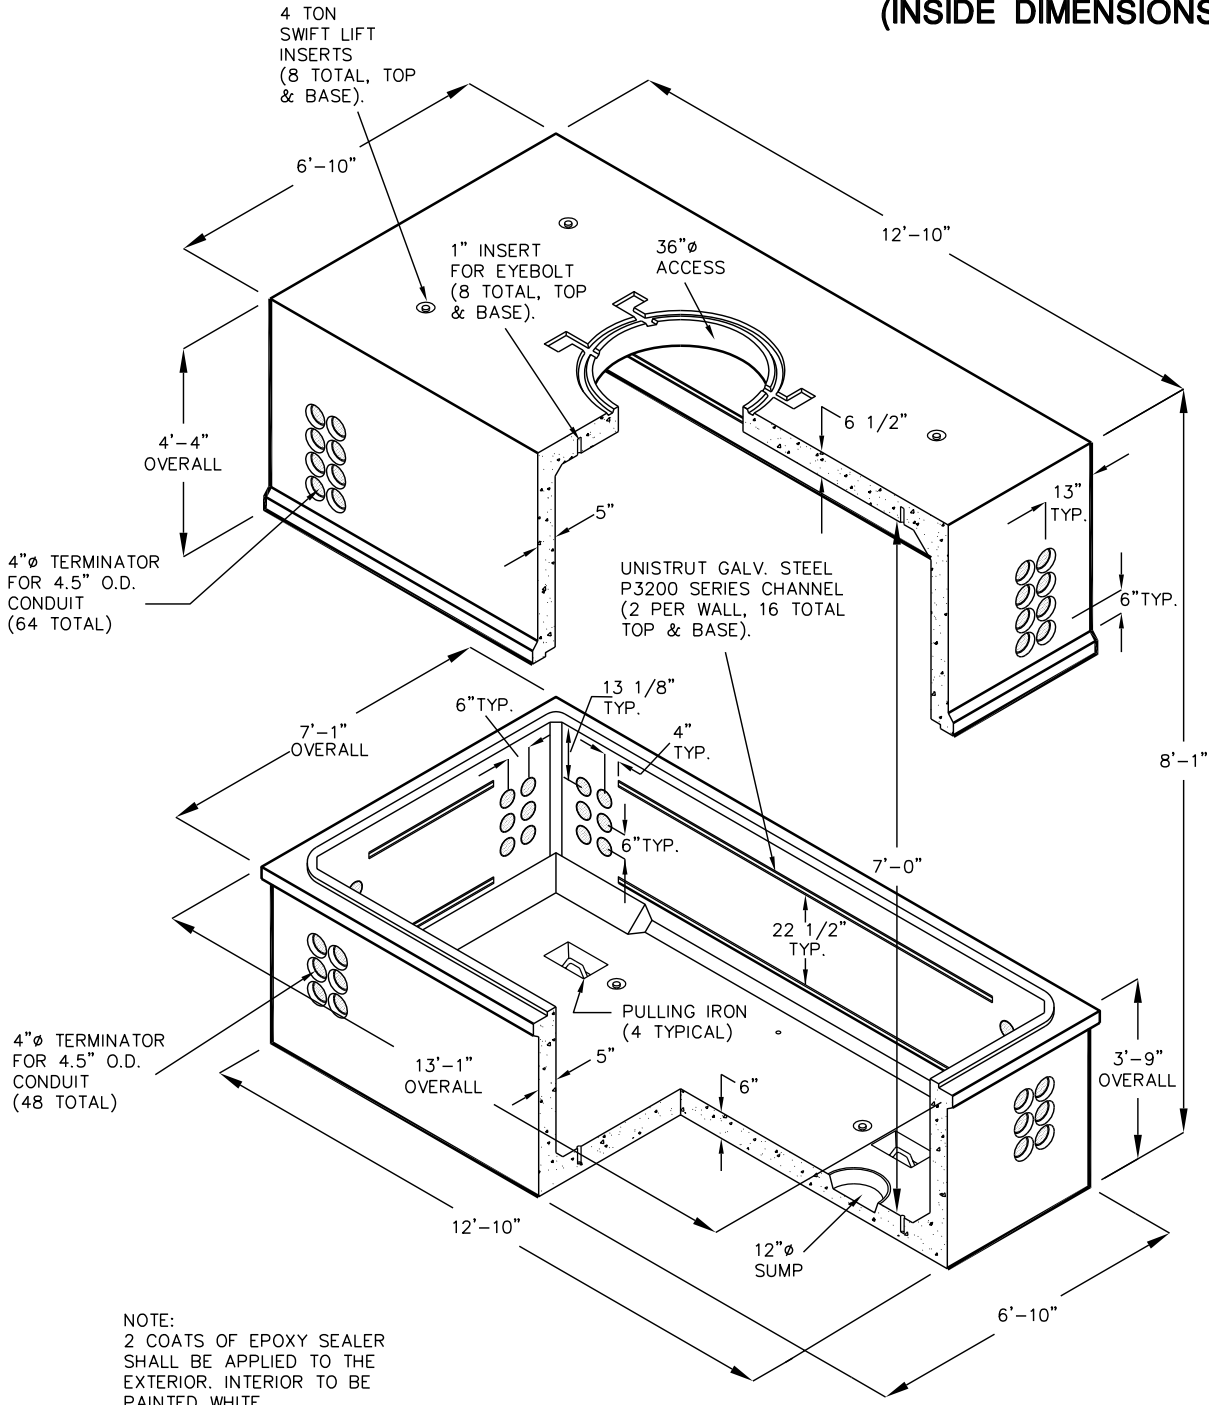

NOTE:  
2 COATS OF EPOXY SEALER SHALL BE APPLIED TO THE EXTERIOR. INTERIOR TO BE PAINTED WHITE.