


# GREASE INTERCEPTORS

2000 - 5000 GALLON  
MARICOPA COUNTY STANDARD  
CITY OF PHOENIX

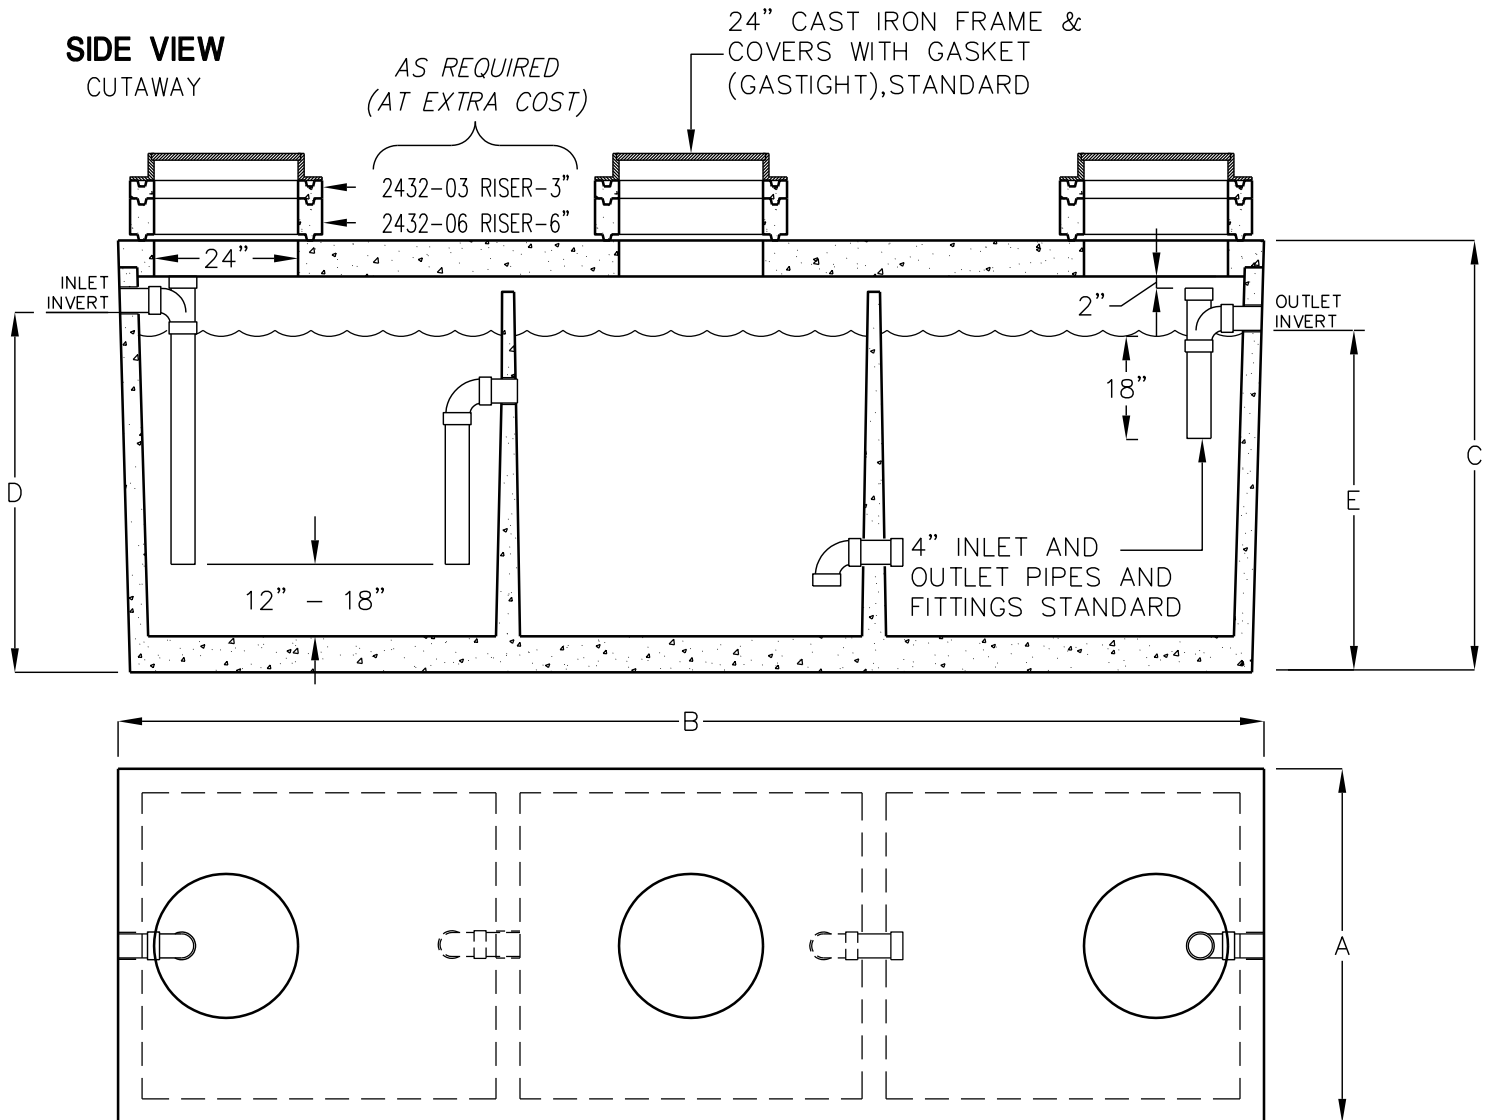

**TOP VIEW**  
(COVERS REMOVED)

MODEL NUMBER	LIQUID CAPACITY GALLONS	DIMENSION A	DIMENSION B	DIMENSION C	DIMENSION D	DIMENSION E	MINIMUM EXCAVATION WIDTH	MINIMUM EXCAVATION LENGTH
CL2000ECE-G	2000	4'-11"	15'-11"	6'-0"	5'-0"	4'-9"	5'-11"	16'-11"
CL2500ECE-G	2500	5'-9"	16'-10"	6'-0"	5'-0"	4'-9"	6'-9"	17'-10"
CL3000ECE-G	3000	5'-9"	16'-10"	6'-9"	5'-9"	5'-6"	6'-9"	17'-10"
CL4000ECE-G	4000	7'-8"	16'-7"	6'-9"	5'-6"	5'-3"	8'-8"	17'-7"
CL5000ECE-G	5000	7'-8"	16'-7"	7'-11"	6'-9"	6'-6"	8'-8"	17'-7"

FOR COMPLETE DESIGN AND PRODUCT INFORMATION CONTACT JENSEN PRECAST.

BOX DESIGN LOAD: H-20 TRAFFIC.