


JZ-5000 BATTERY SERIES SAND-OIL INTERCEPTORS

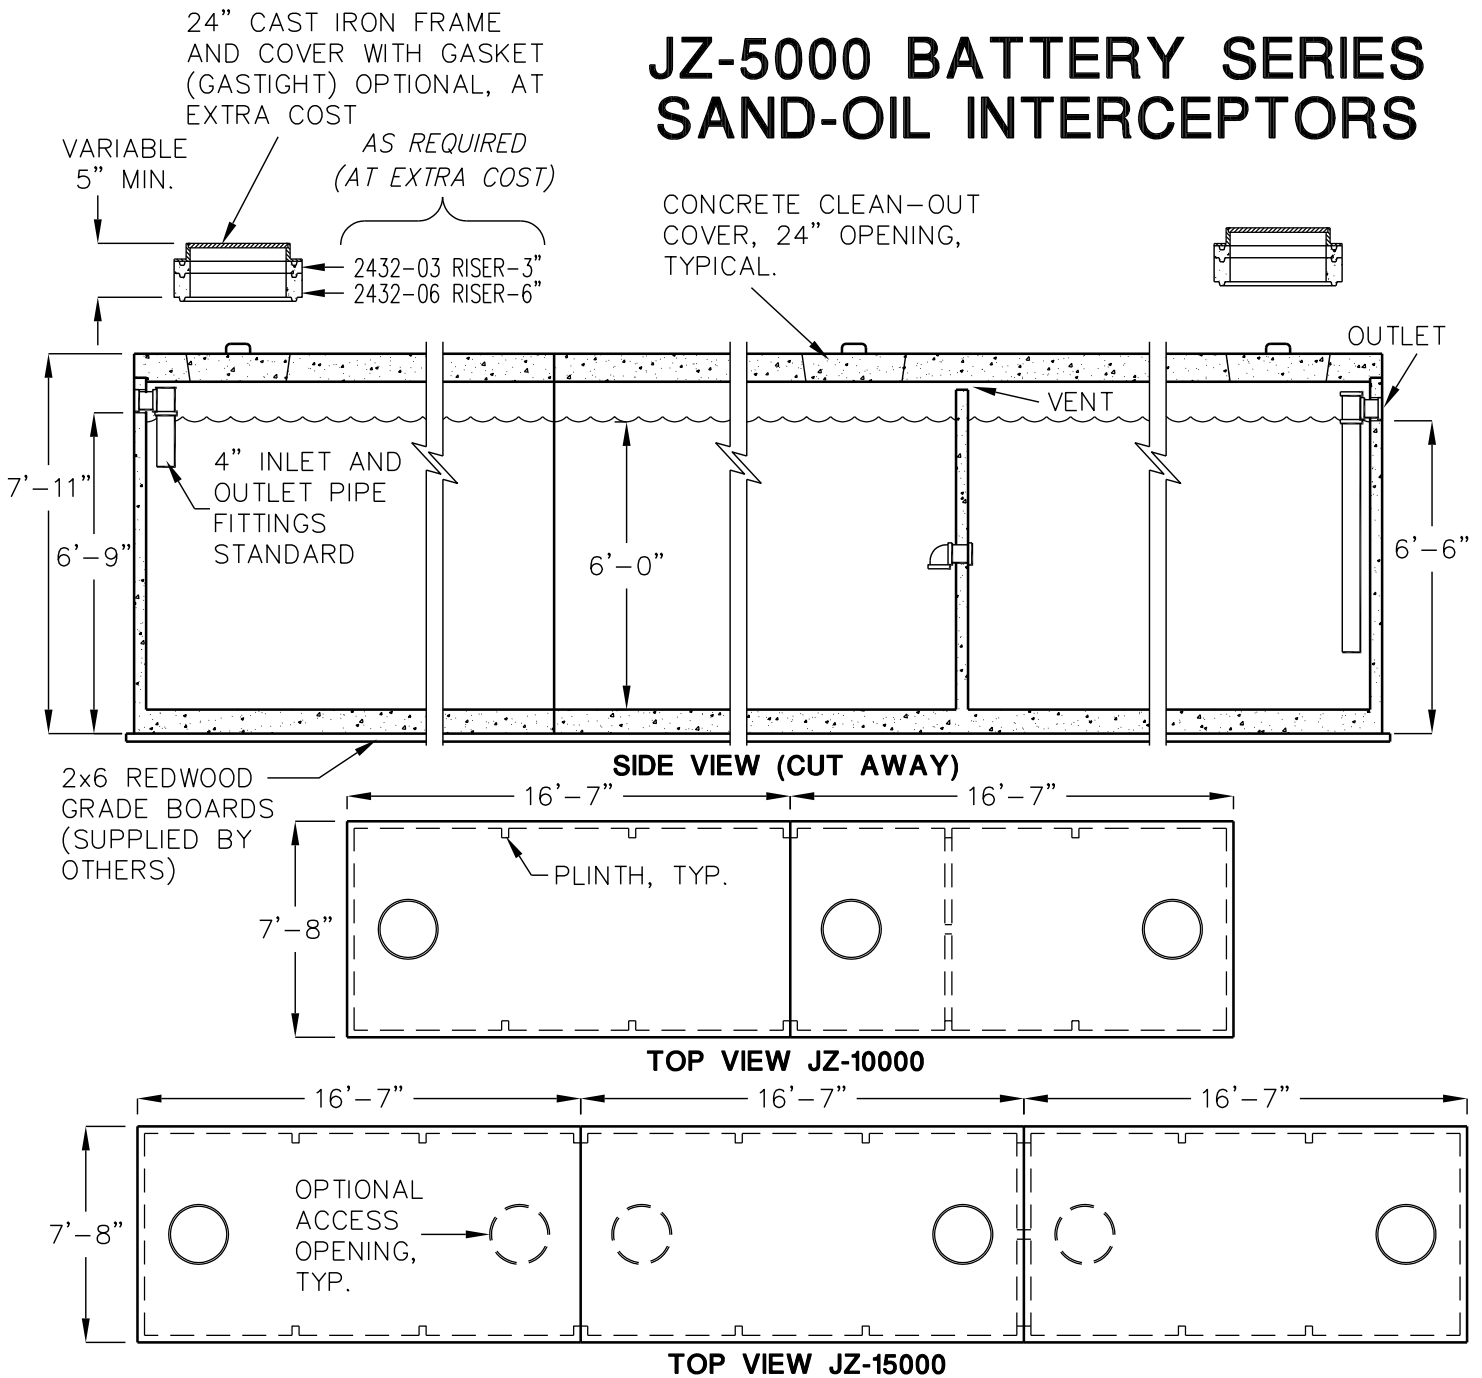

| MODEL NO. | SECTIONS | INSTALLATION LENGTH | LIQUID CAPACITY |
|-----------|-------------------------|---------------------|-----------------|
| 2xJZ-5000 | 2 JZ-5000 BATTERY TANKS | 33'-4" | 10000 GALLONS |
| 3xJZ-5000 | 3 JZ-5000 BATTERY TANKS | 50'-1" | 15000 GALLONS |
| 4xJZ-5000 | 4 JZ-5000 BATTERY TANKS | 66'-10" | 20000 GALLONS |
| 5xJZ-5000 | 5 JZ-5000 BATTERY TANKS | 83'-7" | 25000 GALLONS |

BOX DESIGN LOAD: H-20 TRAFFIC FROM 1' TO 4' OF SOIL COVER.

FOR COMPLETE DESIGN AND PRODUCT INFORMATION CONTACT JENSEN PRECAST.

**DRAWING IS
NOT TO SCALE**