
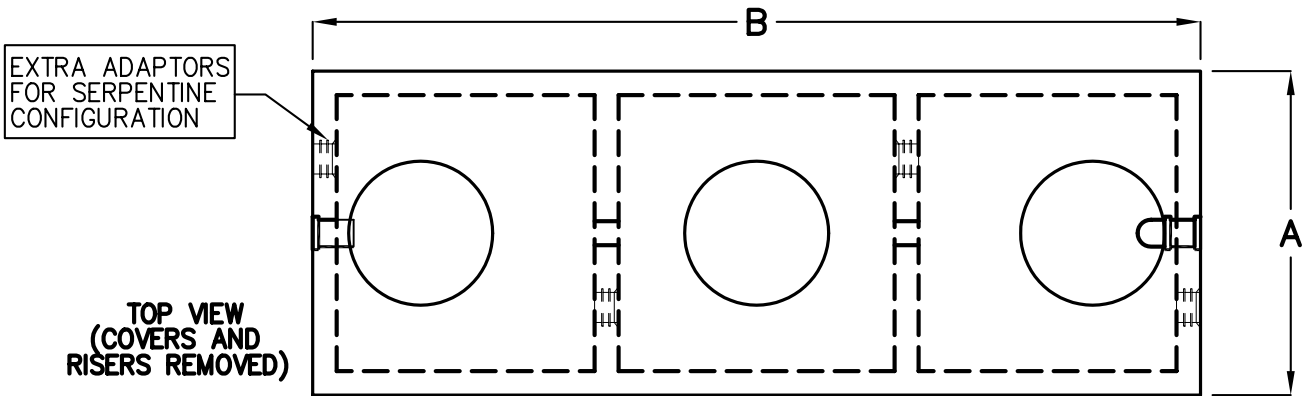


750-1500 GALLON CLARIFIER TANKS

TRAFFIC RATED ACCEPTED BY UPC®

24" CAST IRON FRAME
& COVER WITH GASKET
(GASTIGHT), 3 STANDARD

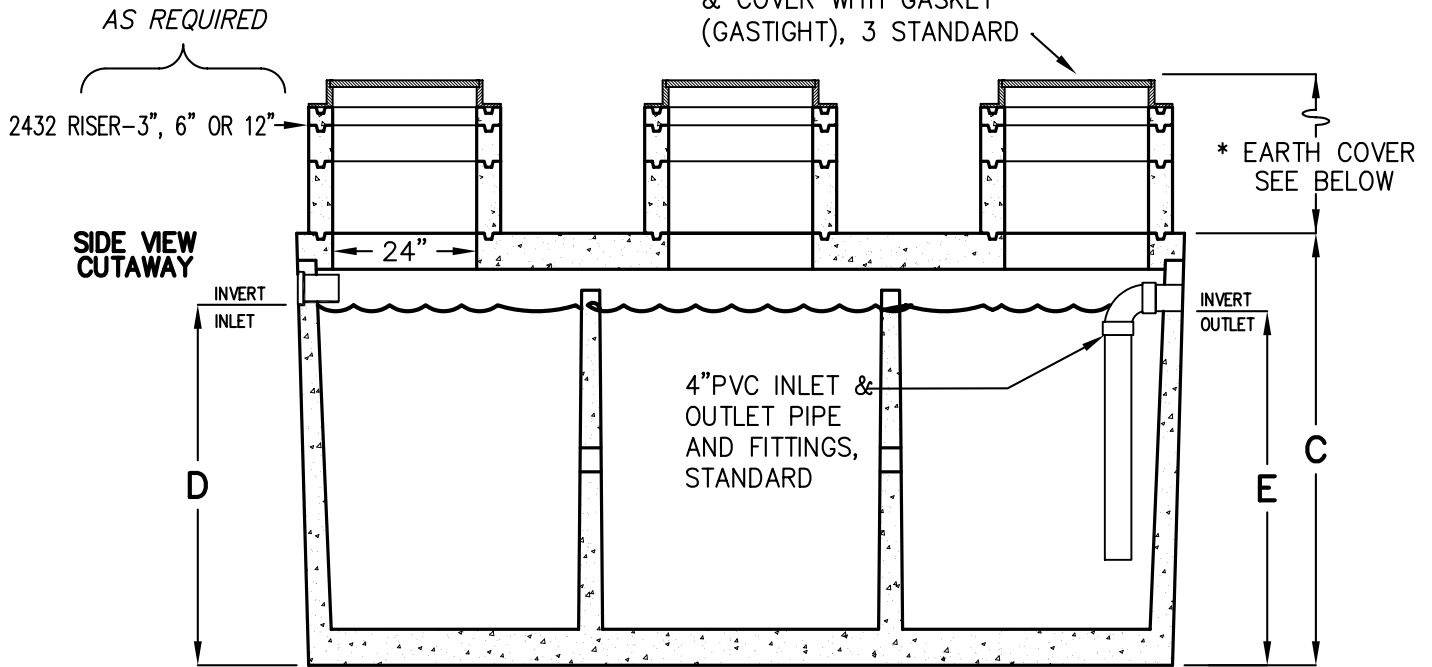

MODEL NUMBER	LIQUID CAPACITY GALLONS	WIDTH 'A'	OVERALL LENGTH 'B'	TANK HEIGHT 'C'	INLET 'D'	OUTLET 'E'	MINIMUM EXCAVATION WIDTH	MINIMUM EXCAVATION LENGTH	* DEPTH OF BURY	TANK WEIGHT LBS.
KCL750	750	4'-0"	8'-1"	6'-3"	5'-0"	4'-9"	5'-0"	9'-1"	4" TO 8'	10,500
KCL1000	1000	5'-1"	8'-2"	6'-3"	5'-0"	4'-9"	6'-1"	9'-2"	4" TO 6'-6"	13,000
KCL1200	1200	5'-9"	8'-6"	6'-6"	5'-0"	4'-9"	6'-9"	9'-6"	4" TO 6'-6"	16,500
KCL1500	1500	5'-7"	10'-8"	6'-3"	5'-0"	4'-9"	6'-7"	11'-8"	1' TO 6'	17,700

- TANK DESIGNED FOR H-20 TRAFFIC WHEEL LOAD WITH DRY SOIL CONDITIONS (WATER TABLE BELOW TANK).
- SUITABLE NATIVE OR SUB-BASE SHALL BE PREPARED TO HANDLE ANTICIPATED LOADS. THE EXCAVATION SHALL BE BEDDED WITH SUITABLE GRANULAR MATERIAL AND SHALL BE COMPACTED TO 90% MAXIMUM DRY DENSITY, OR TO REQUIREMENTS OF THE PROJECT GEOTECHNICAL ENGINEER.
- FOR COMPLETE DESIGN AND PRODUCT INFORMATION CONTACT JENSEN PRECAST.

THE DESIGN AND DETAIL OF THIS DRAWING ARE THE PROPERTY OF JENSEN PRECAST AND NOT TO BE USED EXCEPT IN CONNECTION WITH ITS OWN WORK. DESIGN AND INVENTION RIGHTS ARE RESERVED.