


687 RP
CITY OF ROSEVILLE
ELECTRIC DEPARTMENT
12 KV SINGLE CIRCUIT VAULT
6'-0" W. x 8'-0" LG. x 7'-0" H.
(INSIDE DIMENSIONS)

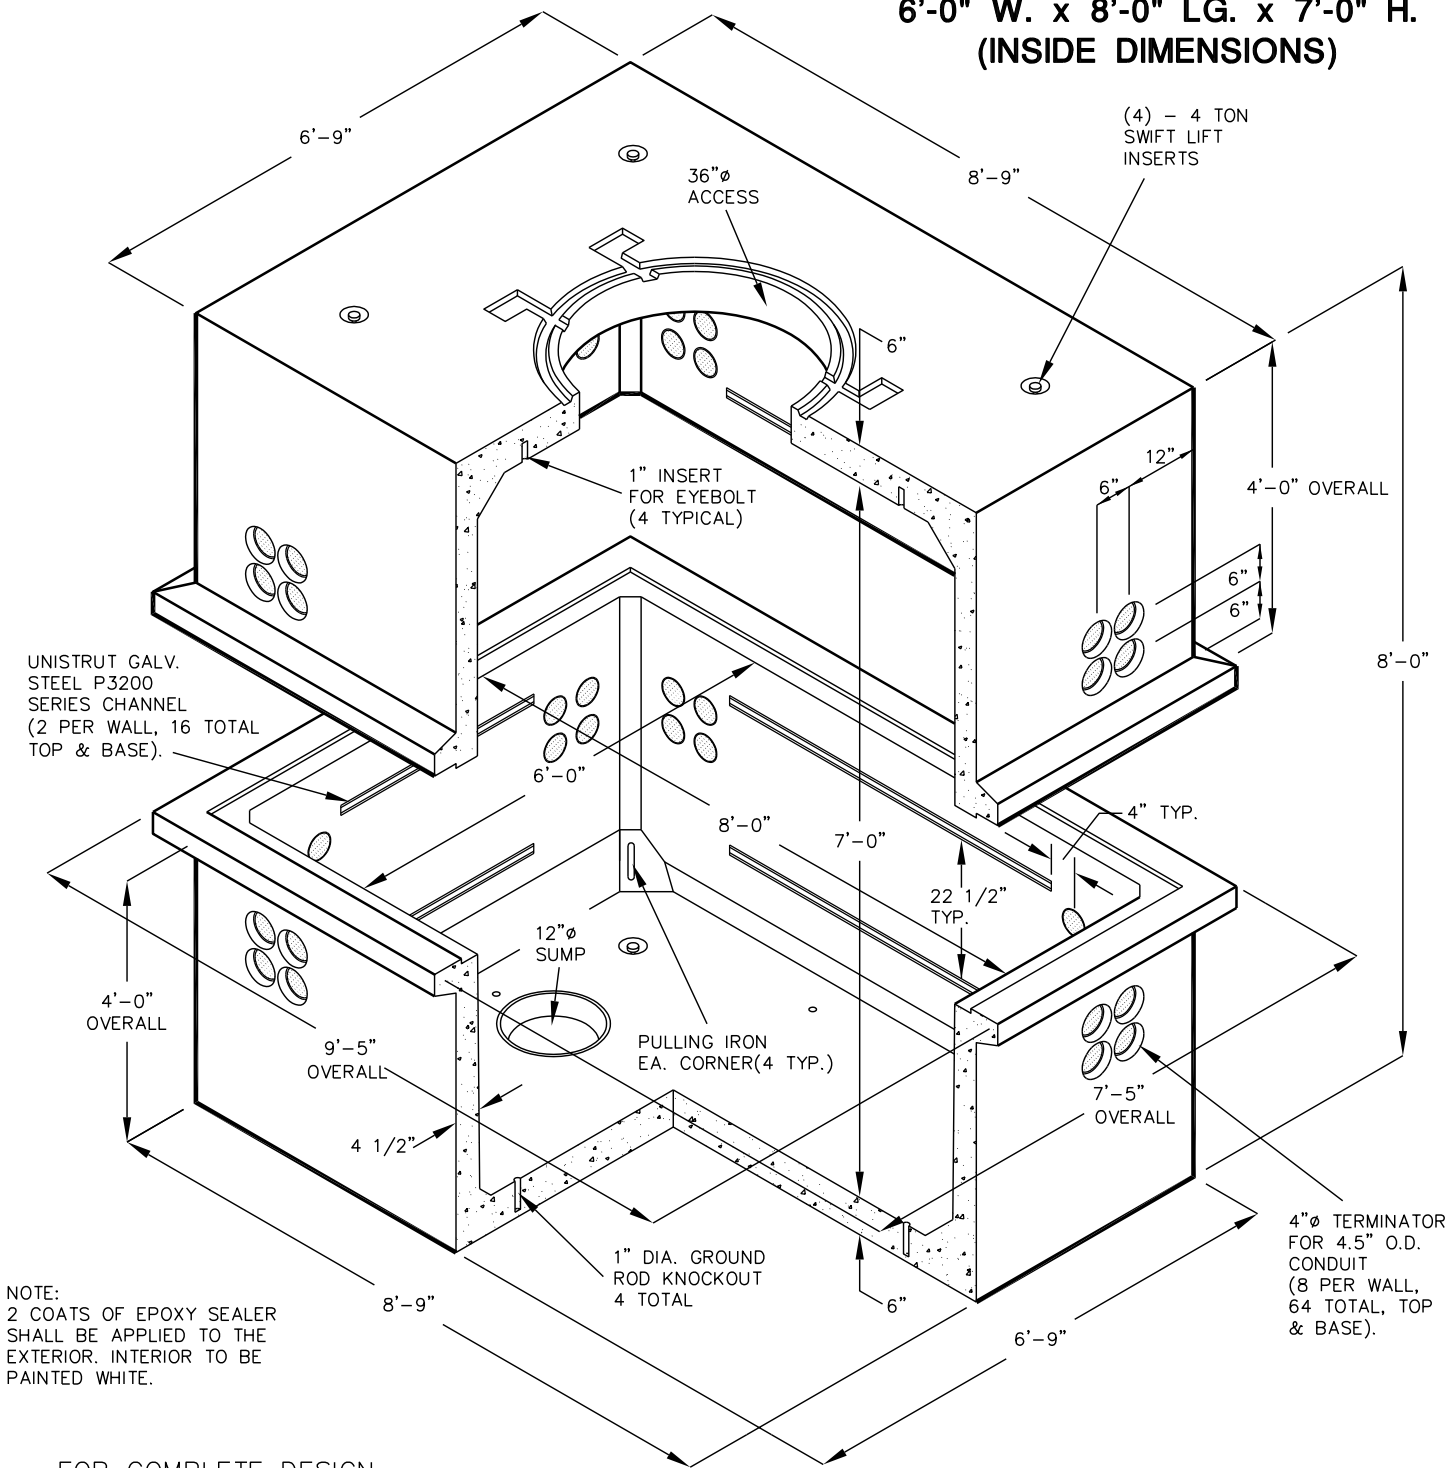

NOTE:
 2 COATS OF EPOXY SEALER SHALL BE APPLIED TO THE EXTERIOR. INTERIOR TO BE PAINTED WHITE.

FOR COMPLETE DESIGN AND PRODUCT INFORMATION, CONTACT JENSEN PRECAST.