


# LVVWD 4848 METER VAULT

4'-0"x4'-0"x3'-2" I.D.  
(NOMINAL DIMENSIONS)

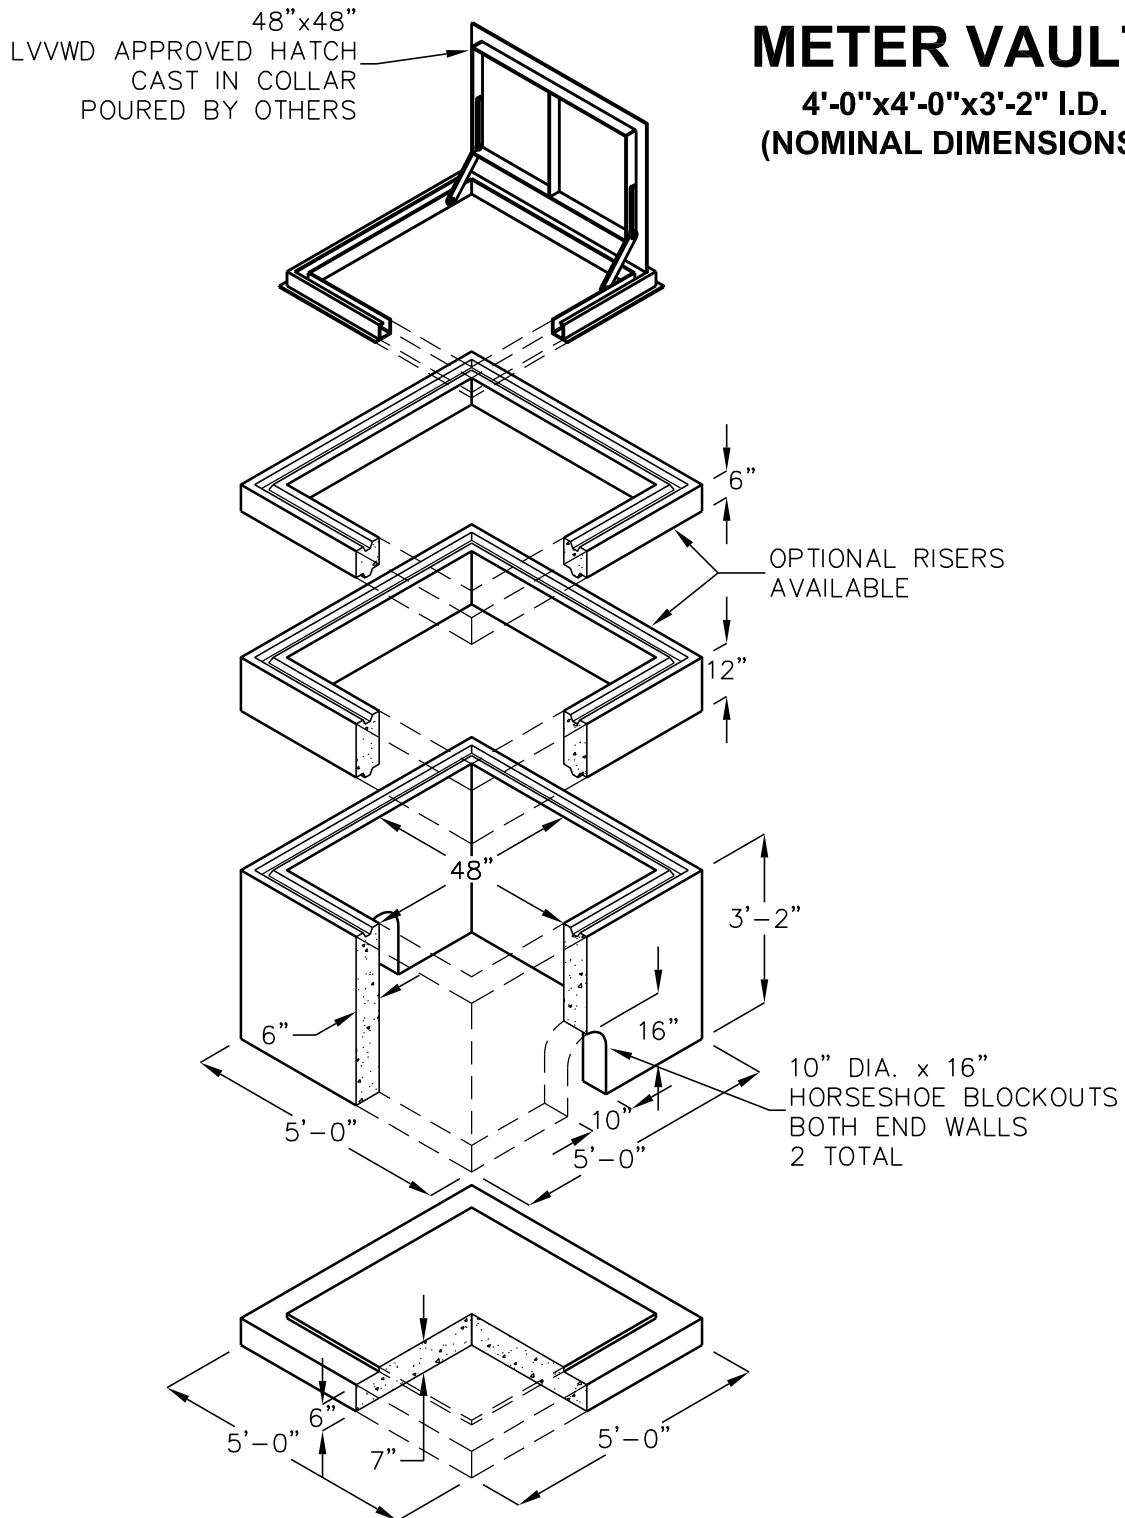

DESIGN LOAD: 300 PSF PEDESTRIAN LOADING

APPLY CONSEAL TO ALL JOINTS.

FOR COMPLETE DESIGN AND PRODUCT INFORMATION  
CONTACT JENSEN PRECAST.

11/19/07  
48x48x38\_4848AT\_LVVWD\_D.dwg  
© 2007 Jensen Precast

**JENSEN**  
PRECAST