

687U-7



PAGE _____ OF _____

CUST. _____


S.O. No. _____

MH No. _____

APPLICATION OR USAGE _____

MIN. ACCESS OPENING _____

REQ. _____

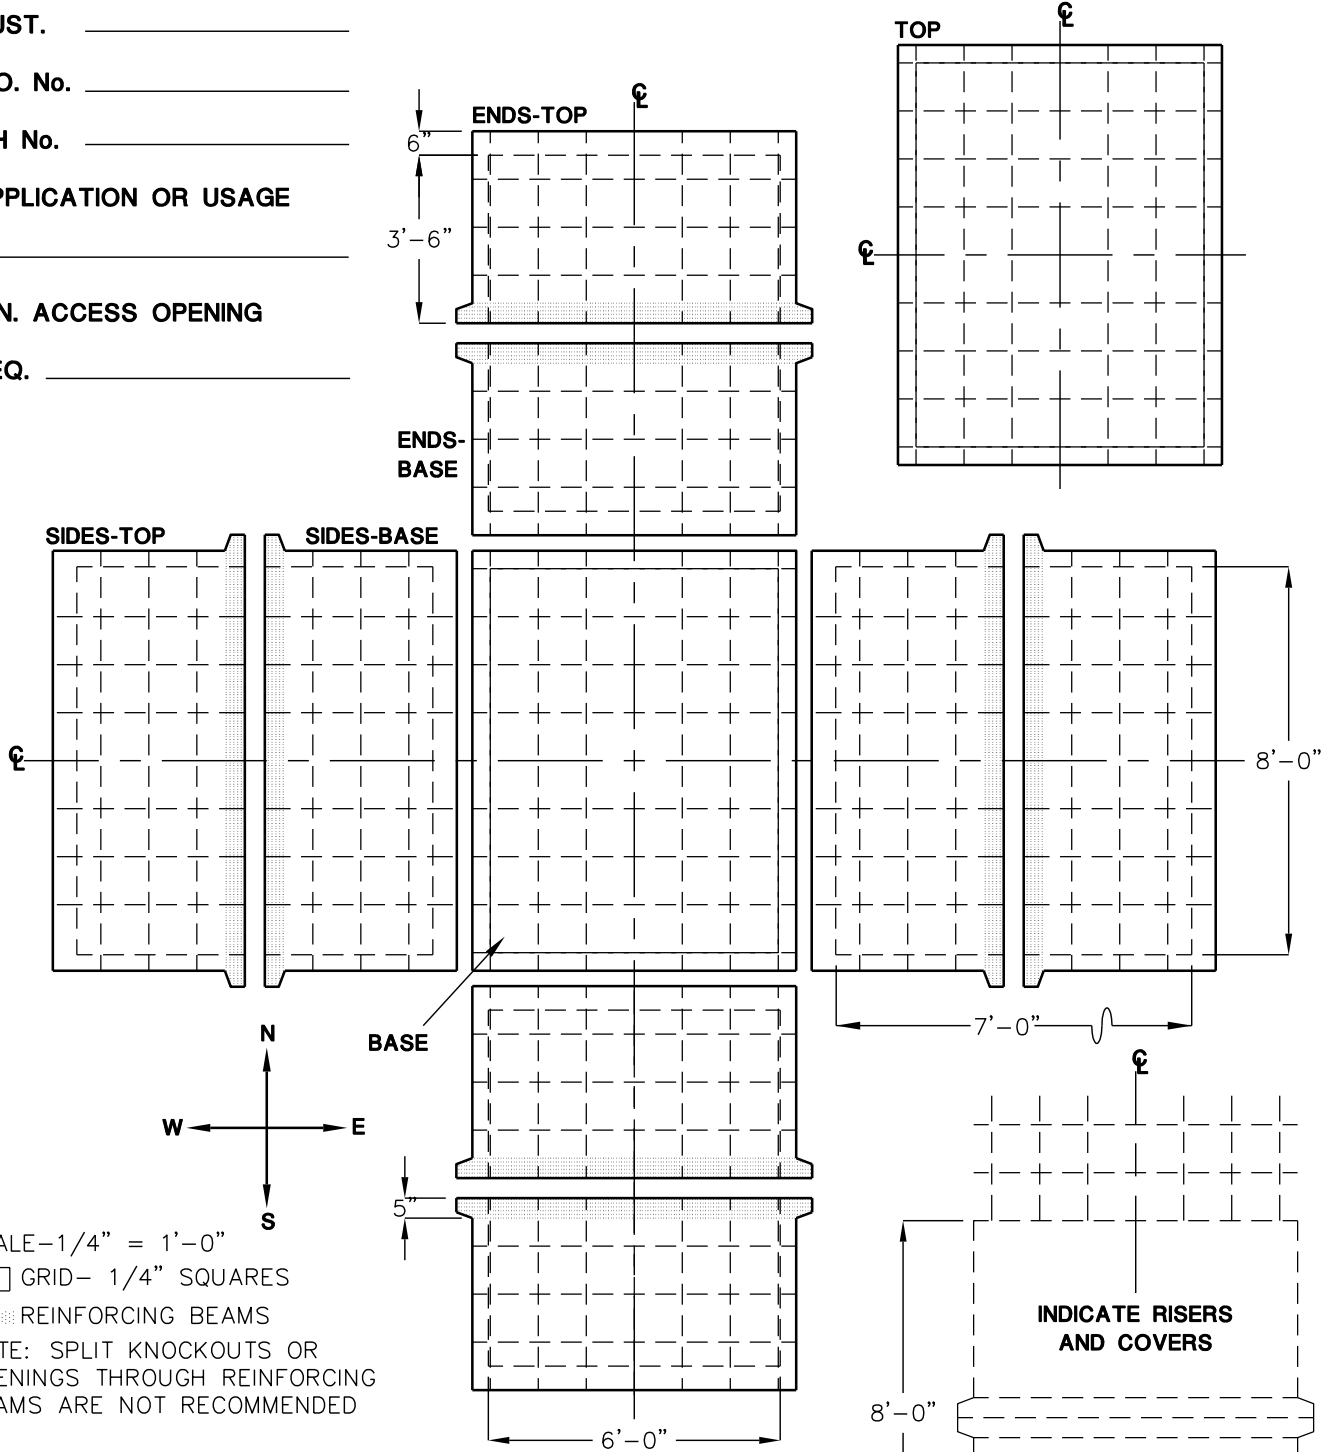

SCALE - 1/4" = 1'-0"

□ □ GRID - 1/4" SQUARES

▨ REINFORCING BEAMS

NOTE: SPLIT KNOCKOUTS OR OPENINGS THROUGH REINFORCING BEAMS ARE NOT RECOMMENDED

RISERS REQ. _____ QTY. _____ HT. _____ "

RISERS REQ. _____ QTY. _____ HT. _____ "

COVERS REQ. _____ QTY. _____ HT. _____ "

OVERALL ASSEMBLED HEIGHT, OUTSIDE _____'- _____"

NOTES: _____

BY _____