


42" DIA. CONCRETE SEEPAGE PIT LINER WITH 58" DIA. COVER (#CPLN5) OR 72" DIA. COVER (#CPLN6)

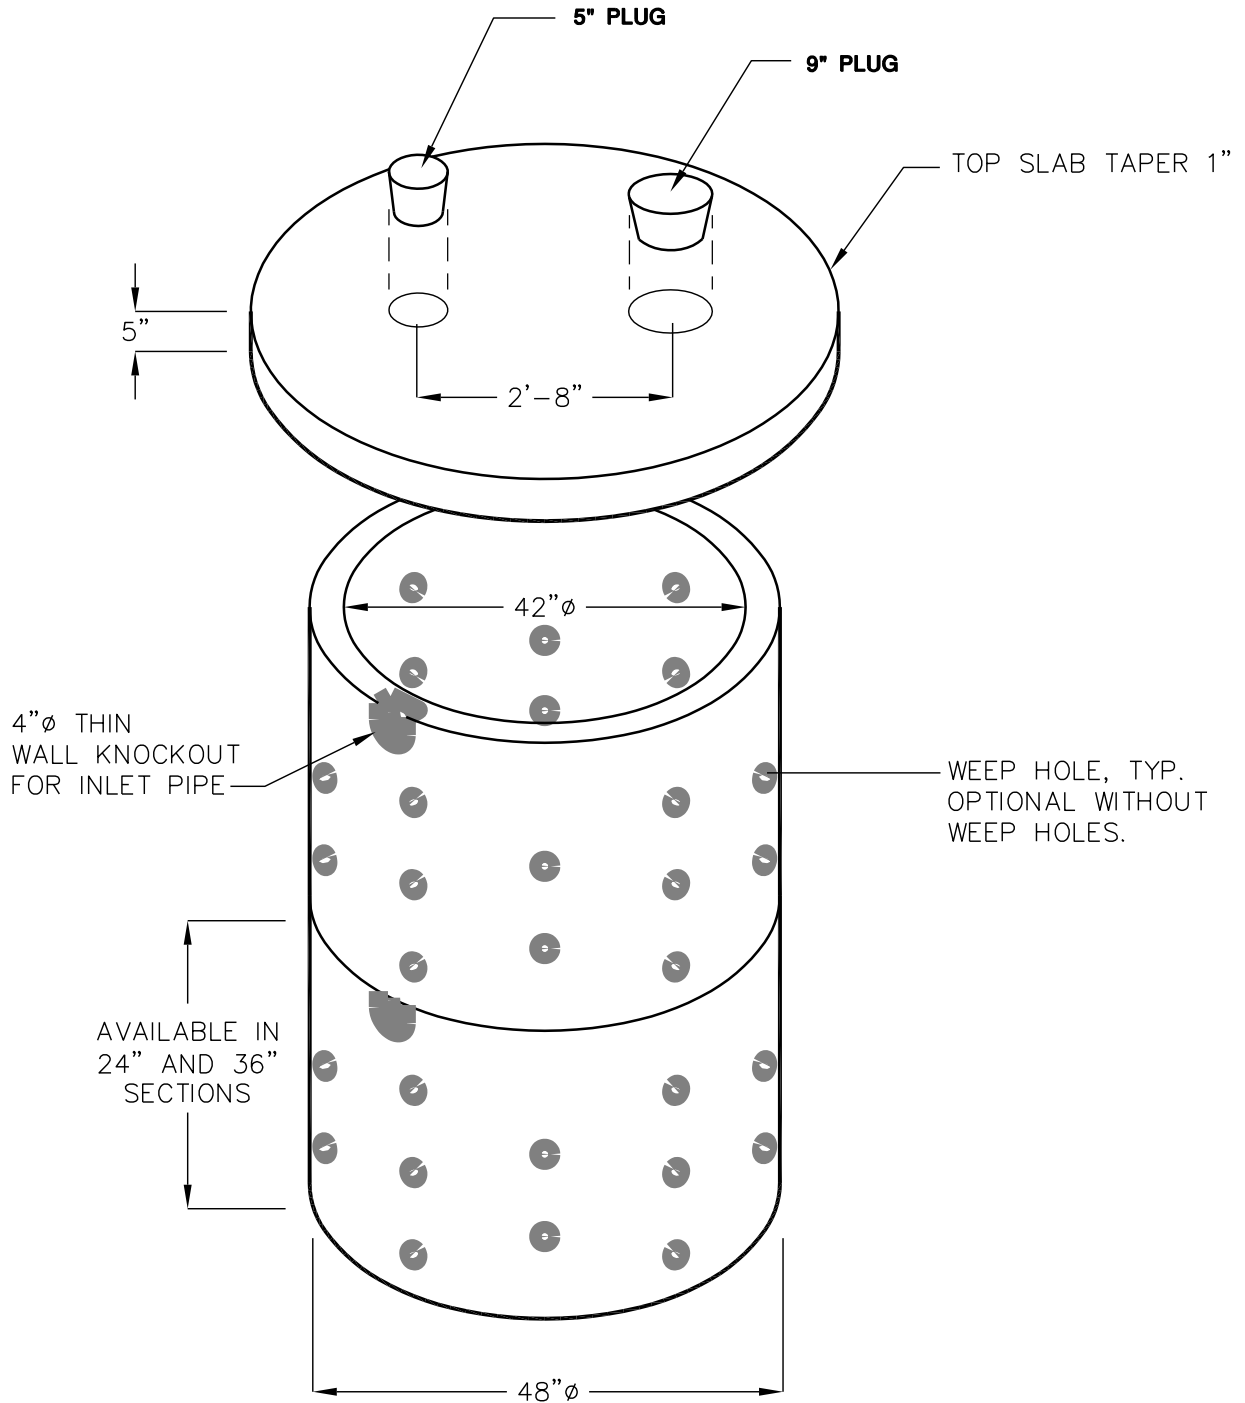

DESIGNED FOR TRAFFIC LOADING.
WITH 3' TO 10' OF EARTH COVER.