


684 RP

CITY OF ROSEVILLE ELECTRIC DEPARTMENT 12 KV SINGLE CIRCUIT VAULT 6'-0" X 8'-0" X 3'-6" I.D. (NOMINAL DIMENSIONS)

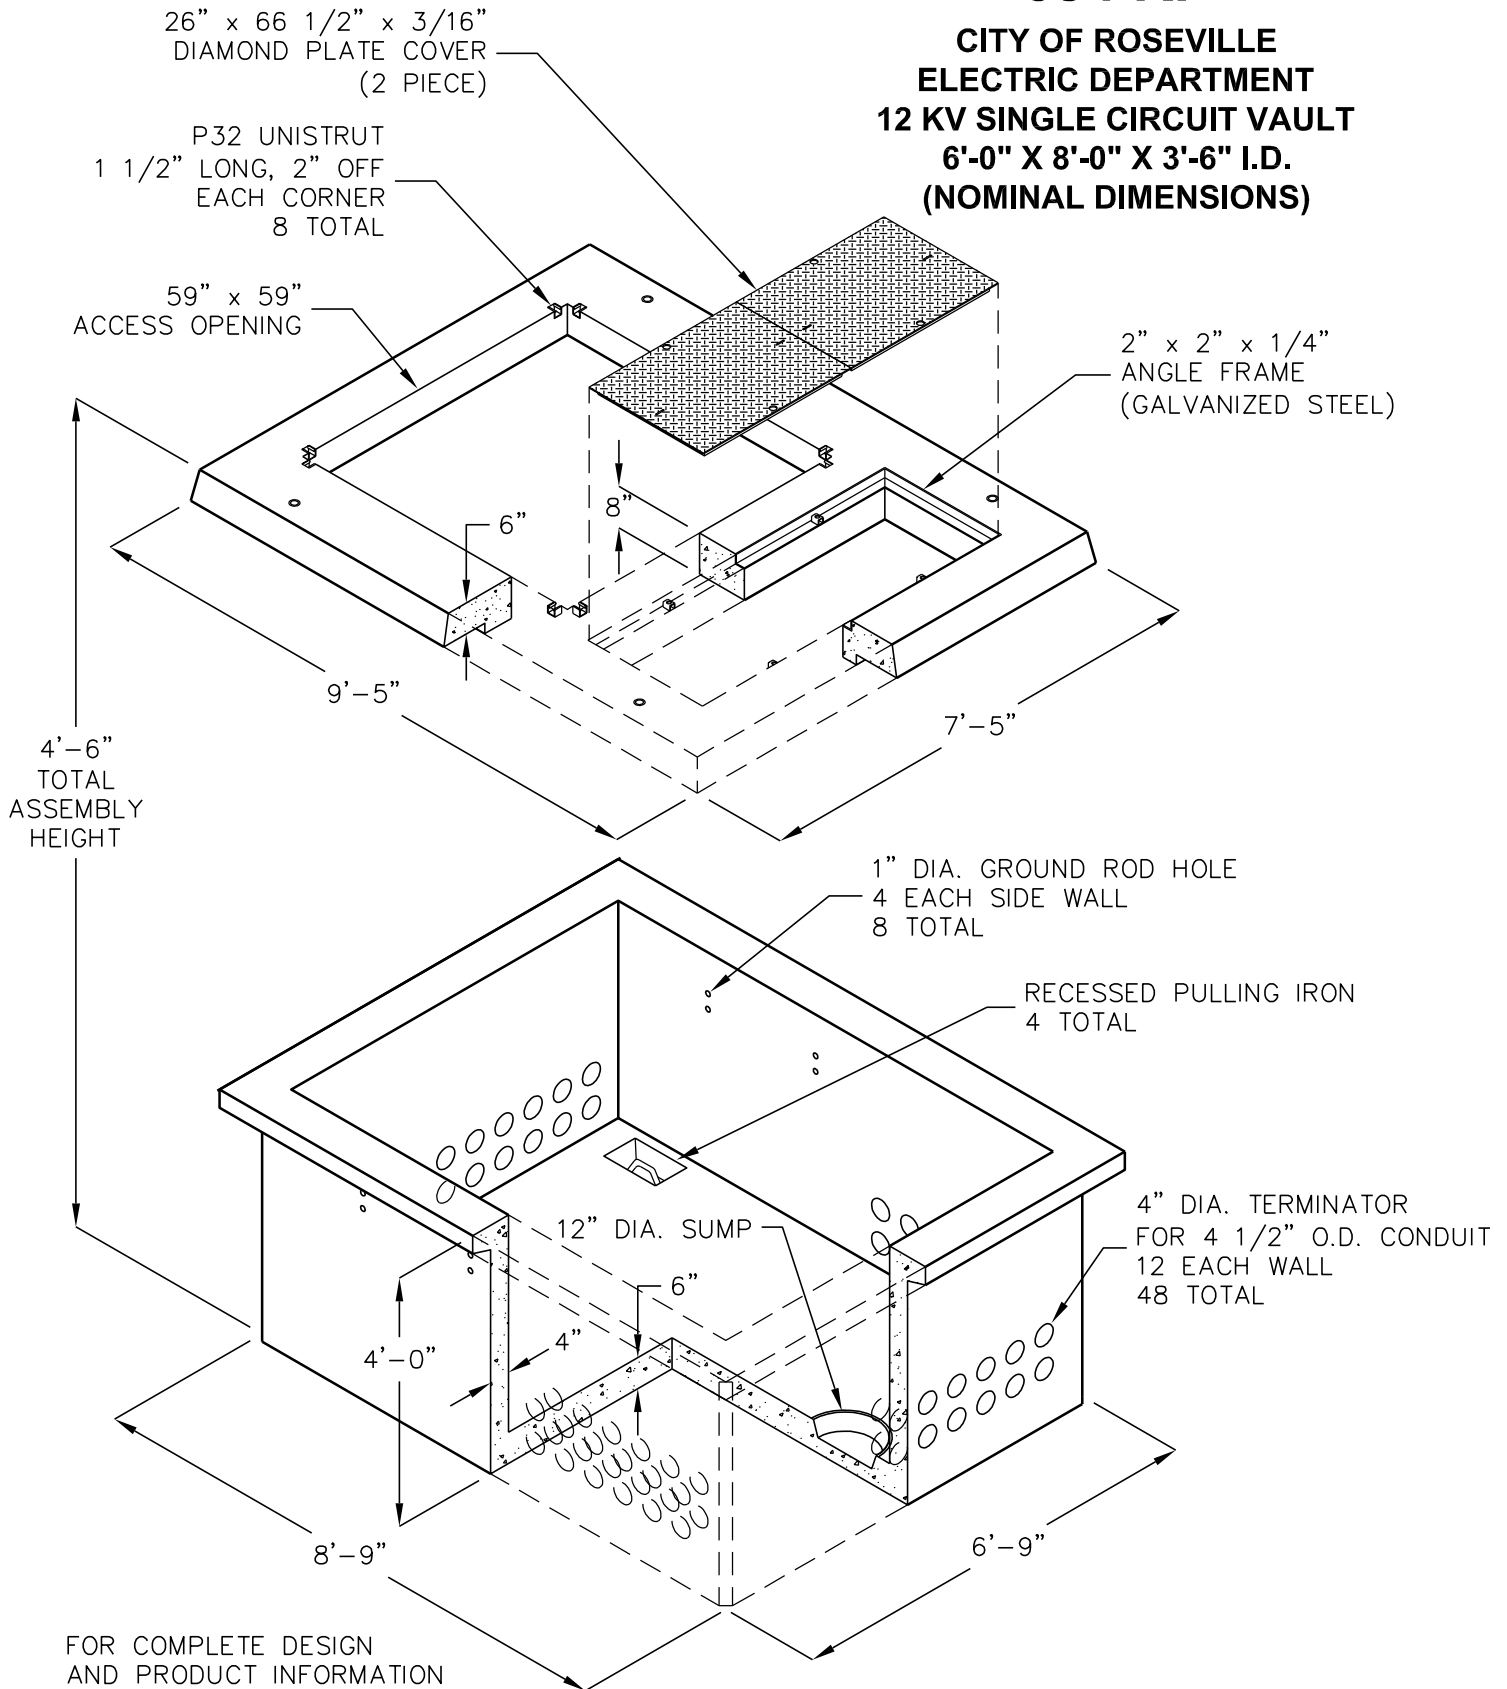

FOR COMPLETE DESIGN
AND PRODUCT INFORMATION
CONTACT JENSEN PRECAST.