


ME.I.D. 35

3'-0" x 5'-0" x 4'-6" I.D.

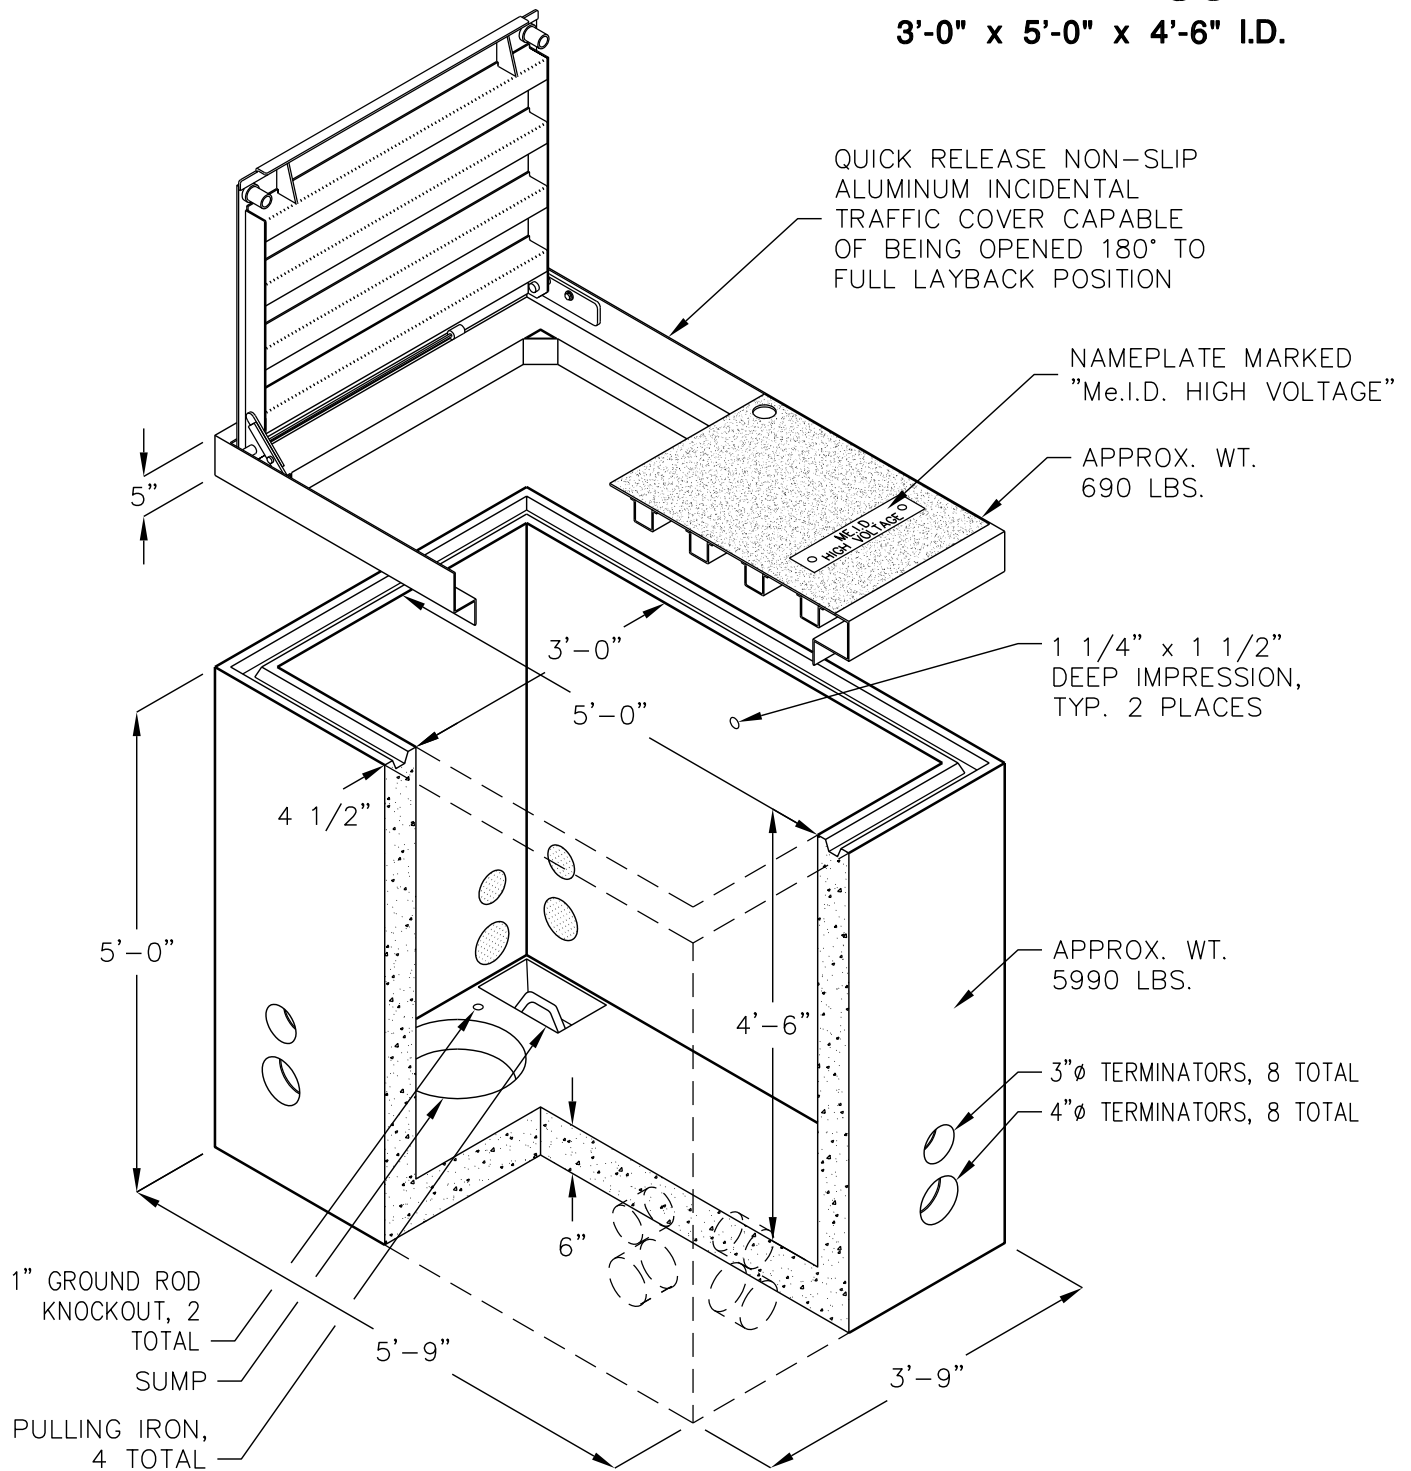

1" GROUND ROD
KNOCKOUT, 2
TOTAL
SUMP
PULLING IRON,
4 TOTAL

DESIGN LOAD:
BOX: H-20 FULL TRAFFIC

COVER: H-20 INCIDENTAL
TRAFFIC

FOR COMPLETE DESIGN
AND PRODUCT INFORMATION,
CONTACT JENSEN PRECAST.

BOX TO BE COATED WITH
BLACK BITUMINOUS.

KNOCKOUTS, OPENINGS,
PULLING IRONS, SUMP,
ETC. PER CURRENT Me.I.D.
SPECIFICATIONS.