


DROP INLET

3'-0"x3'-0"x2'-0"

(NOMINAL INSIDE DIMENSIONS)

WITH 18"x18" THINWALL KNOCKOUTS

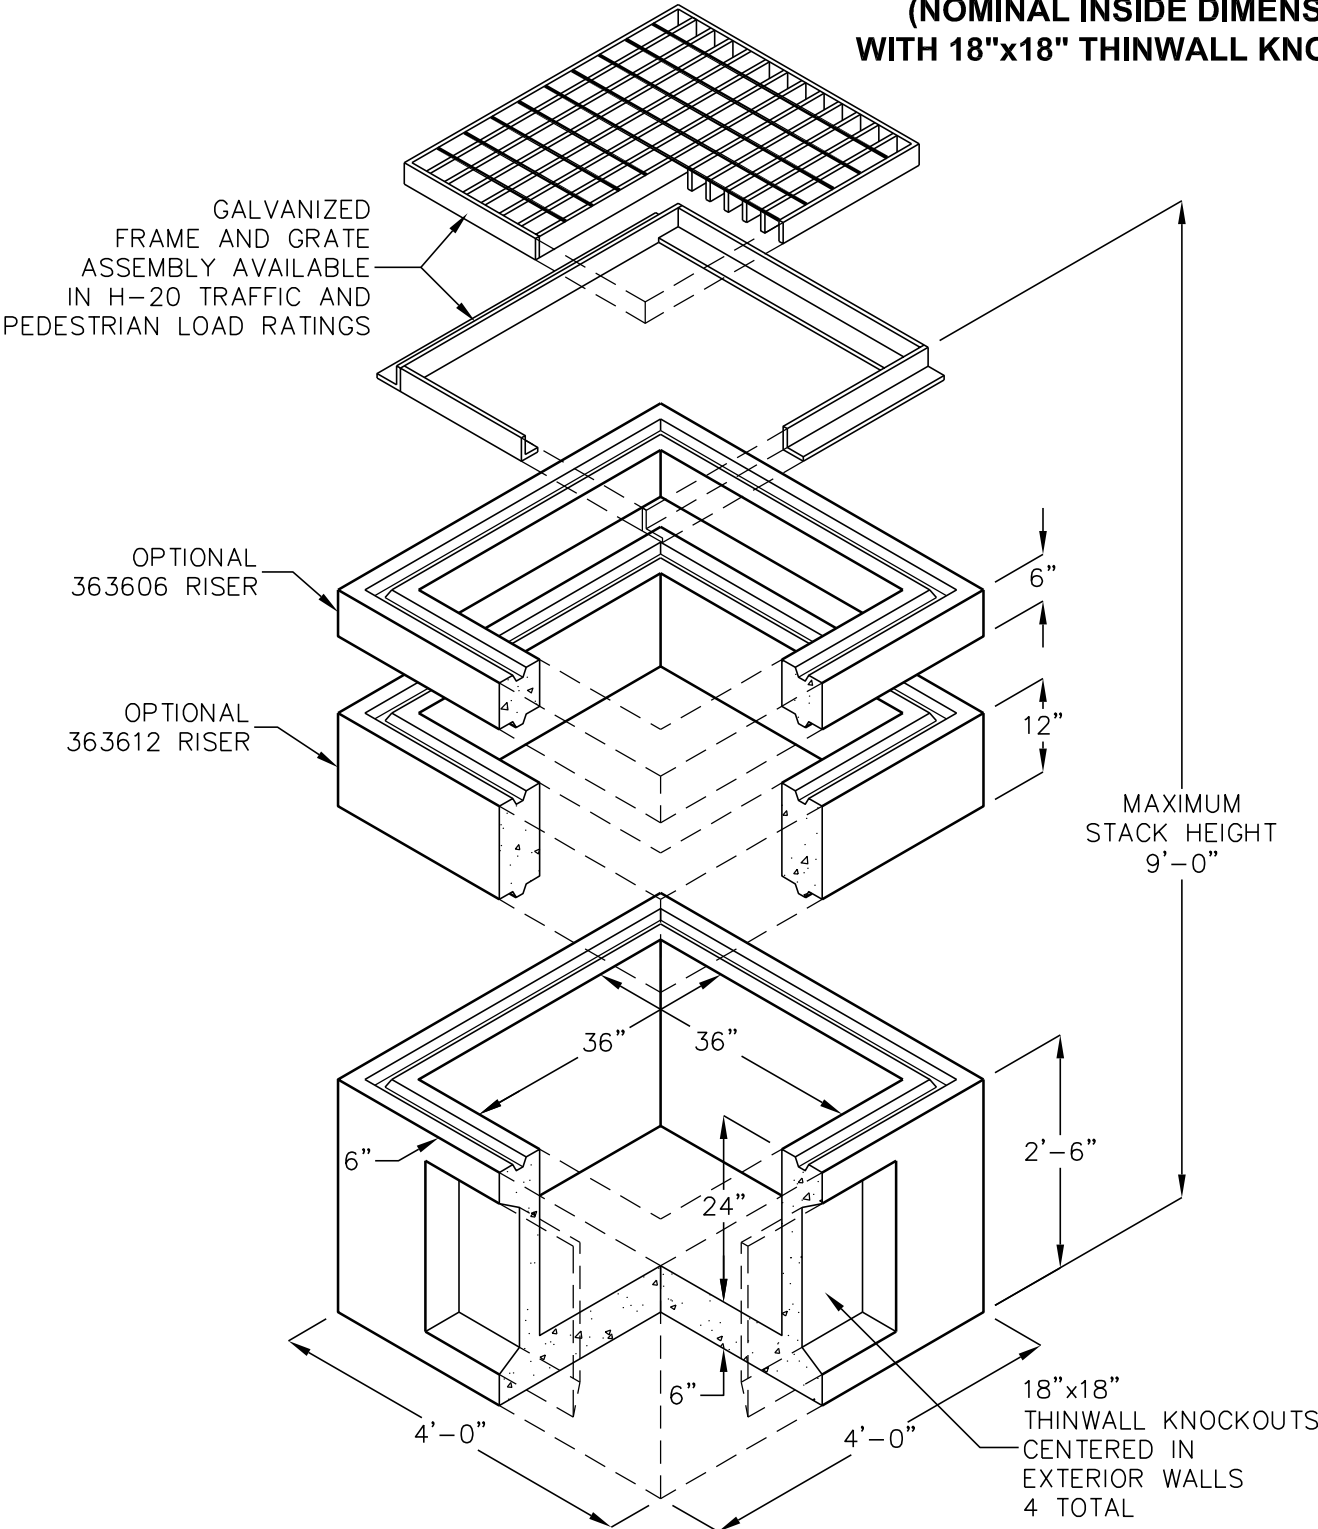

BOX DESIGN LOAD: H-20 TRAFFIC.

WATER TABLE ASSUMED TO BE BELOW BOTTOM OF STRUCTURE.

FOR COMPLETE DESIGN AND PRODUCT INFORMATION CONTACT JENSEN PRECAST.

Jensen Precast reserves the right to make changes to product design and/or dimensions without notice. Please contact Jensen Precast whenever necessary for confirmation or advice on product design.

7/21/2010
DI_3X3X2_3636FG_1818KO_NOCA_B.DWG
© 2010

