


466 PULL BOX U-2146-3

TURLOCK IRRIGATION DISTRICT
4'-0" X 6'-6" X 5'-0"
INSIDE DIMENSIONS

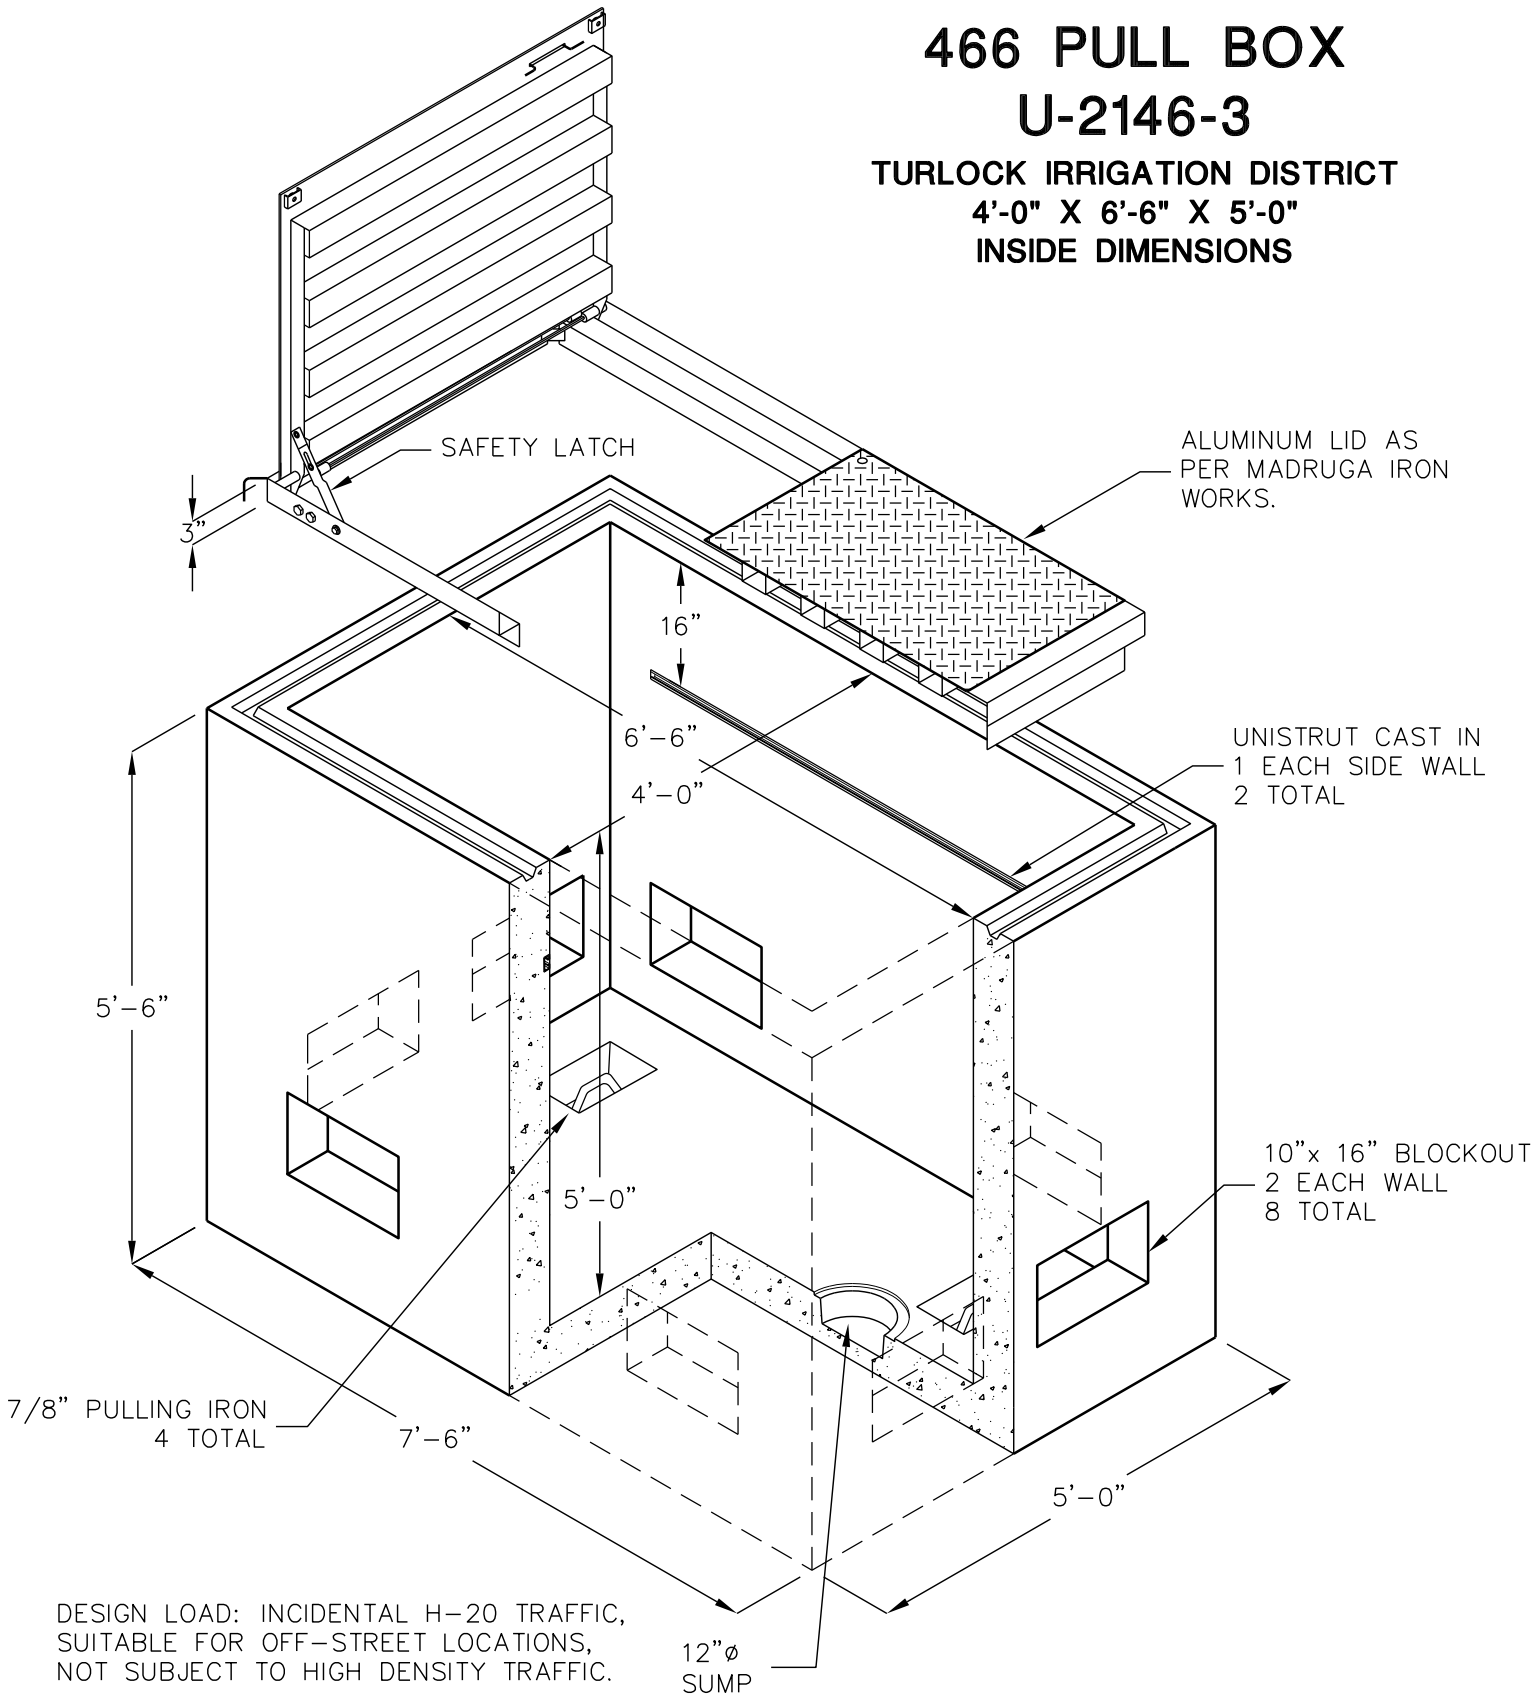

DESIGN LOAD: INCIDENTAL H-20 TRAFFIC,
SUITABLE FOR OFF-STREET LOCATIONS,
NOT SUBJECT TO HIGH DENSITY TRAFFIC.

FOR COMPLETE DESIGN AND PRODUCT INFORMATION
CONTACT JENSEN PRECAST.