


# 4686 PULL BOX

## U-2146-5

TURLOCK IRRIGATION DISTRICT  
4'-6" X 8'-6" X 6'-0"  
INSIDE DIMENSIONS

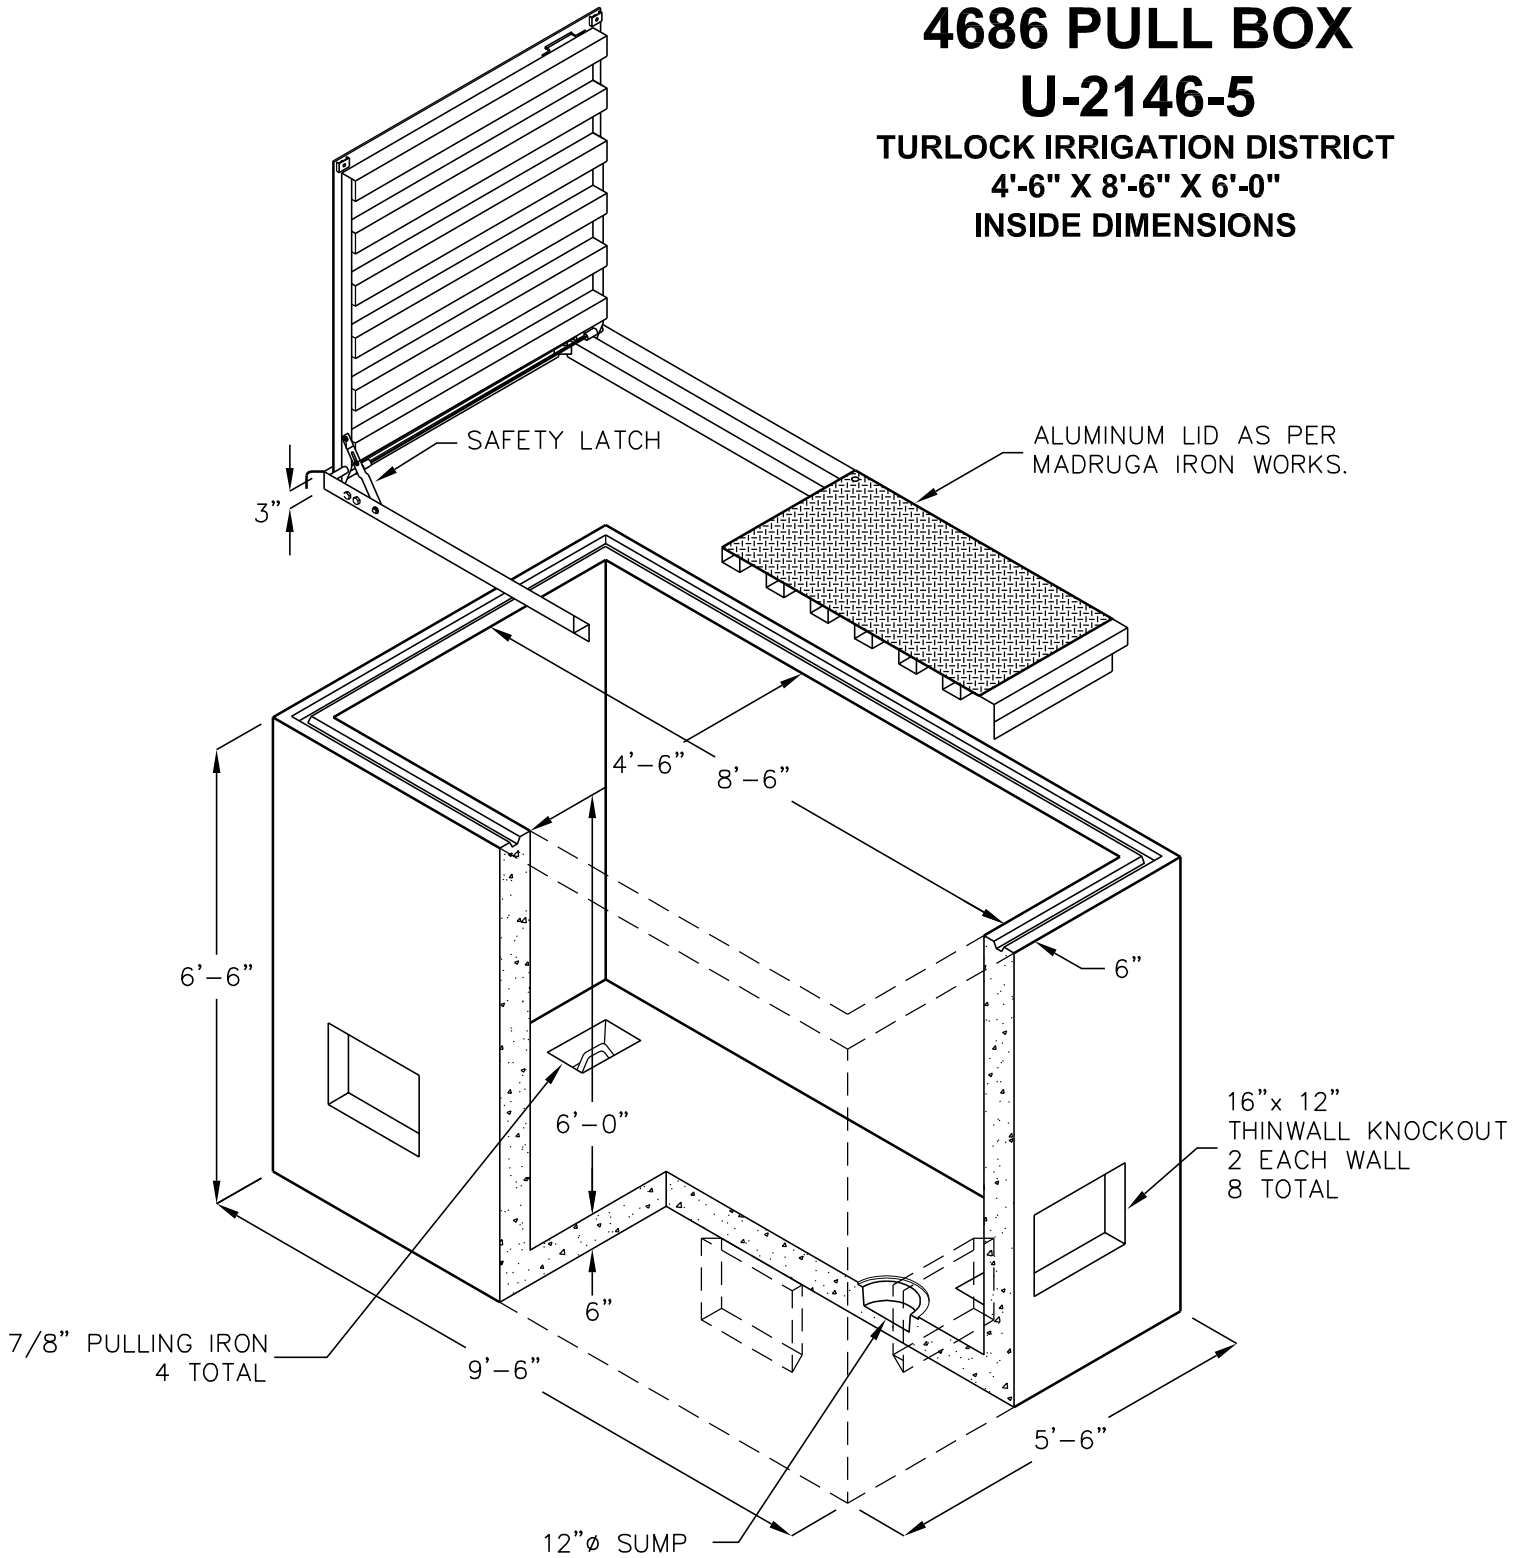

DESIGN LOAD: INCIDENTAL H-20 TRAFFIC, SUITABLE FOR OFF-STREET LOCATIONS, NOT SUBJECT TO HIGH DENSITY TRAFFIC.

FOR COMPLETE DESIGN AND PRODUCT INFORMATION CONTACT JENSEN PRECAST.