


# 818-12NVE

8'-0"x18'-0"x12'-0"  
(NOMINAL INSIDE DIMENSIONS)

NV ENERGY DRAWING NO. VB0095 U  
STOCK NO. 24-1065  
PRIMARY VAULT

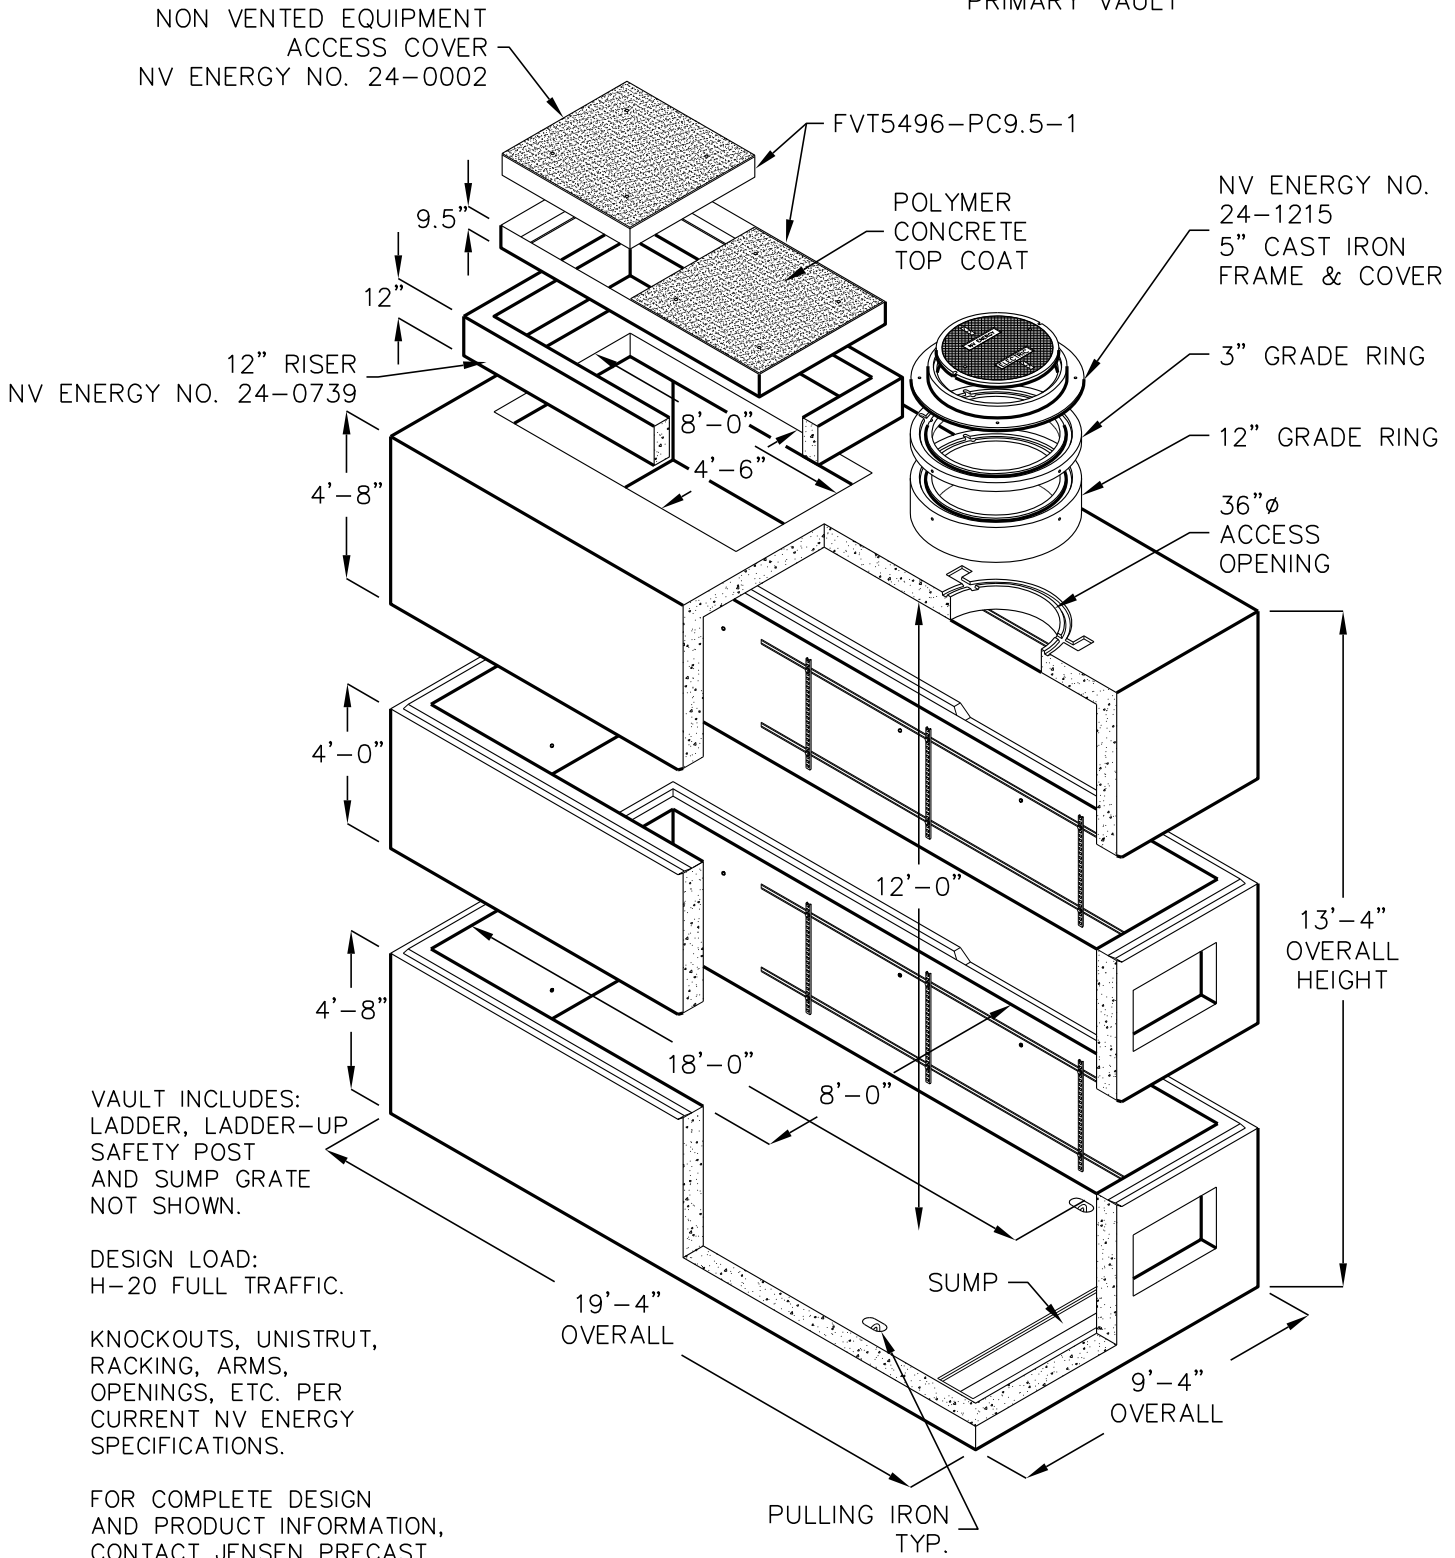

VAULT INCLUDES:  
LADDER, LADDER-UP  
SAFETY POST  
AND SUMP GRATE  
NOT SHOWN.

DESIGN LOAD:  
H-20 FULL TRAFFIC.

KNOCKOUTS, UNISTRUT,  
RACKING, ARMS,  
OPENINGS, ETC. PER  
CURRENT NV ENERGY  
SPECIFICATIONS.

FOR COMPLETE DESIGN  
AND PRODUCT INFORMATION,  
CONTACT JENSEN PRECAST.

Jensen Precast reserves the right to make changes to product design and/or dimensions without notice. Please contact Jensen Precast whenever necessary for confirmation or advice on product design.

