


JP-3000 LOW PROFILE BATTERY SERIES SAND-OIL INTERCEPTORS

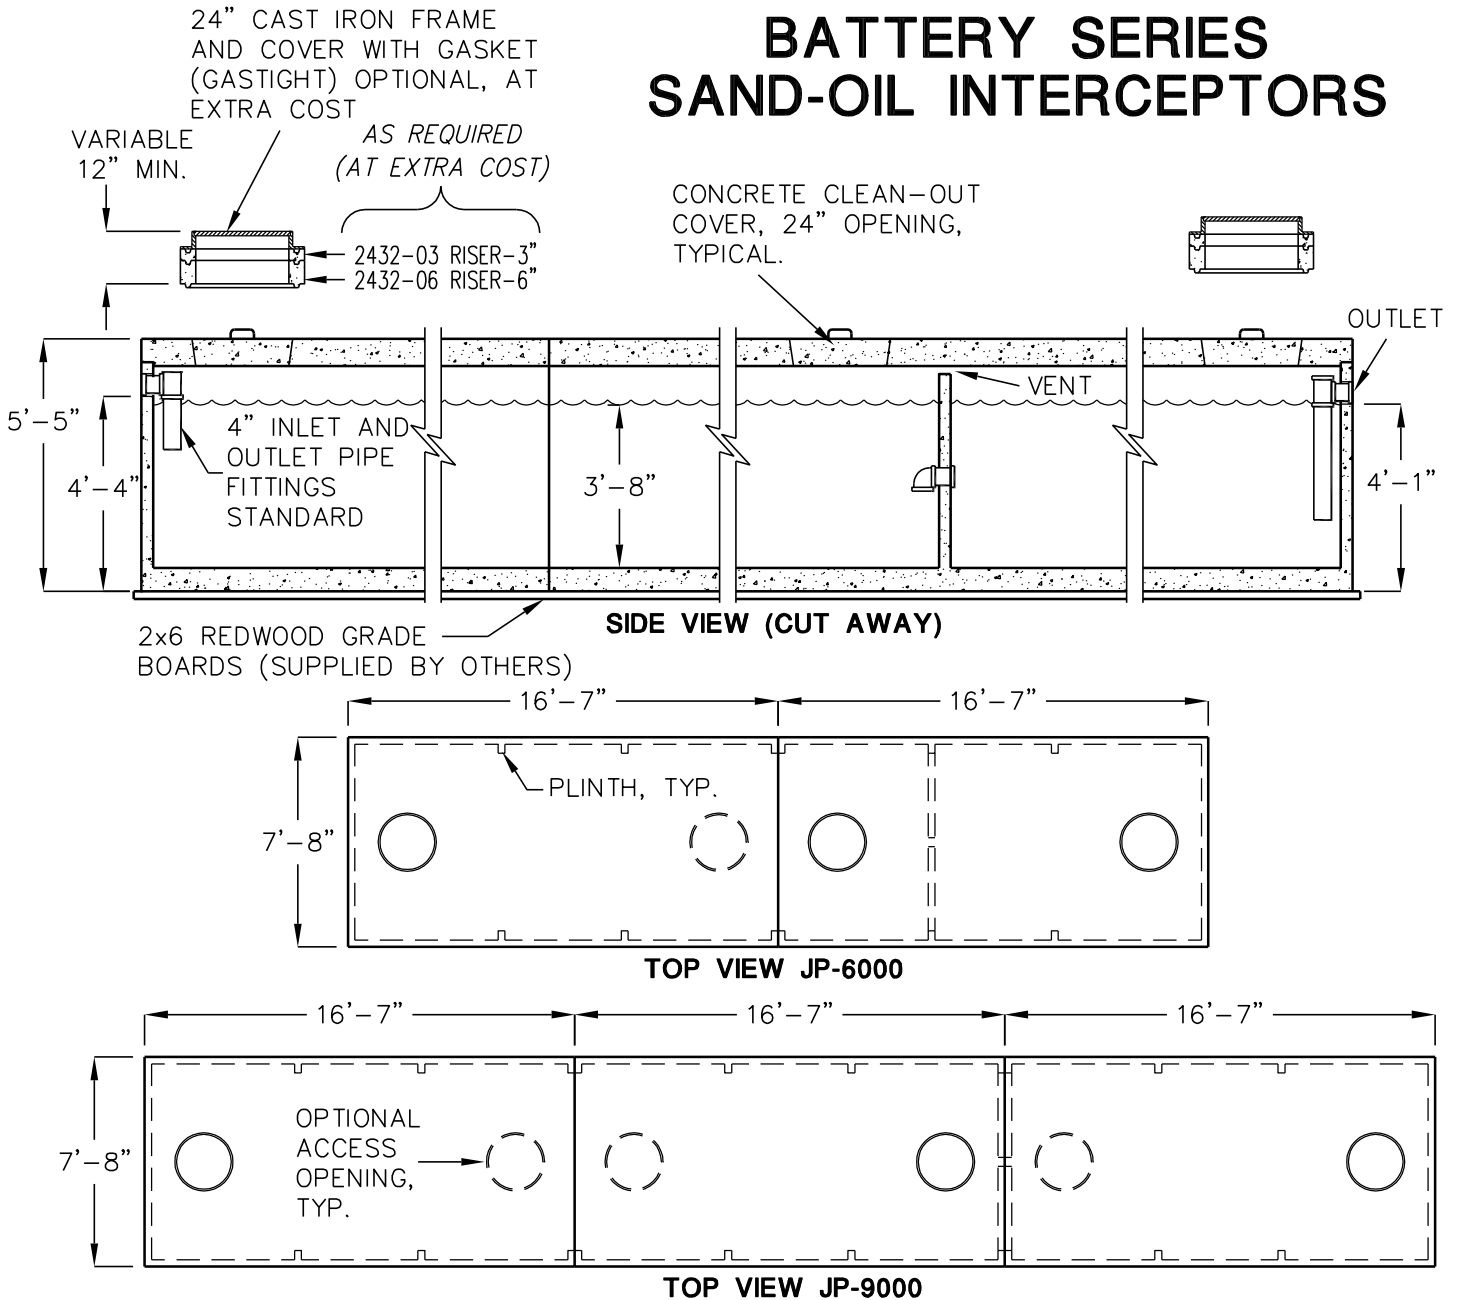

BOX DESIGN LOAD: H-20 TRAFFIC FROM 1' TO 5' OF SOIL COVER.

FOR COMPLETE DESIGN AND PRODUCT INFORMATION CONTACT JENSEN PRECAST.

**DRAWING IS
NOT TO SCALE**