

NO 9 PULLBOX


3'-6"x3'-6"x3'-2"

(NOMINAL INSIDE DIMENSIONS)

PIMA COUNTY TRAFFIC

FIBER OPTIC VAULT

PB9-FO301

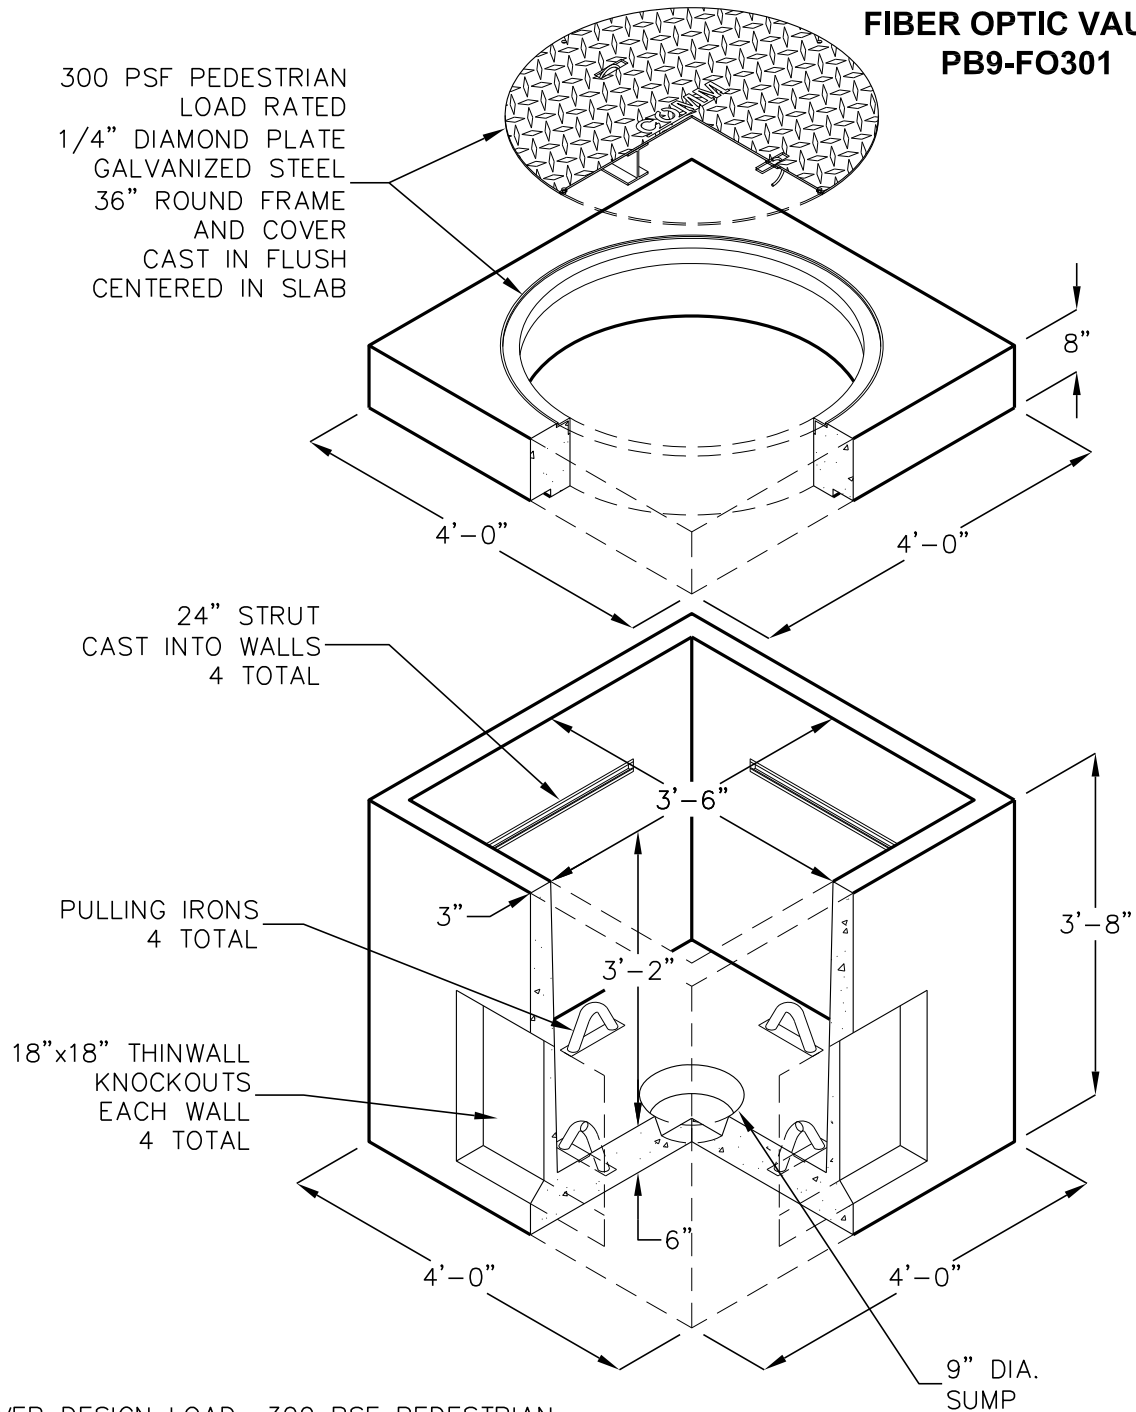

COVER DESIGN LOAD: 300 PSF PEDESTRIAN.

PULLBOX DESIGN LOAD: H-20 TRAFFIC.

WATER TABLE ASSUMED BELOW BOTTOM OF STRUCTURE.

FOR COMPLETE DESIGN AND PRODUCT INFORMATION CONTACT JENSEN PRECAST.

Jensen Precast reserves the right to make changes to product design and/or dimensions without notice. Please contact Jensen Precast whenever necessary for confirmation or advice on product design.

