


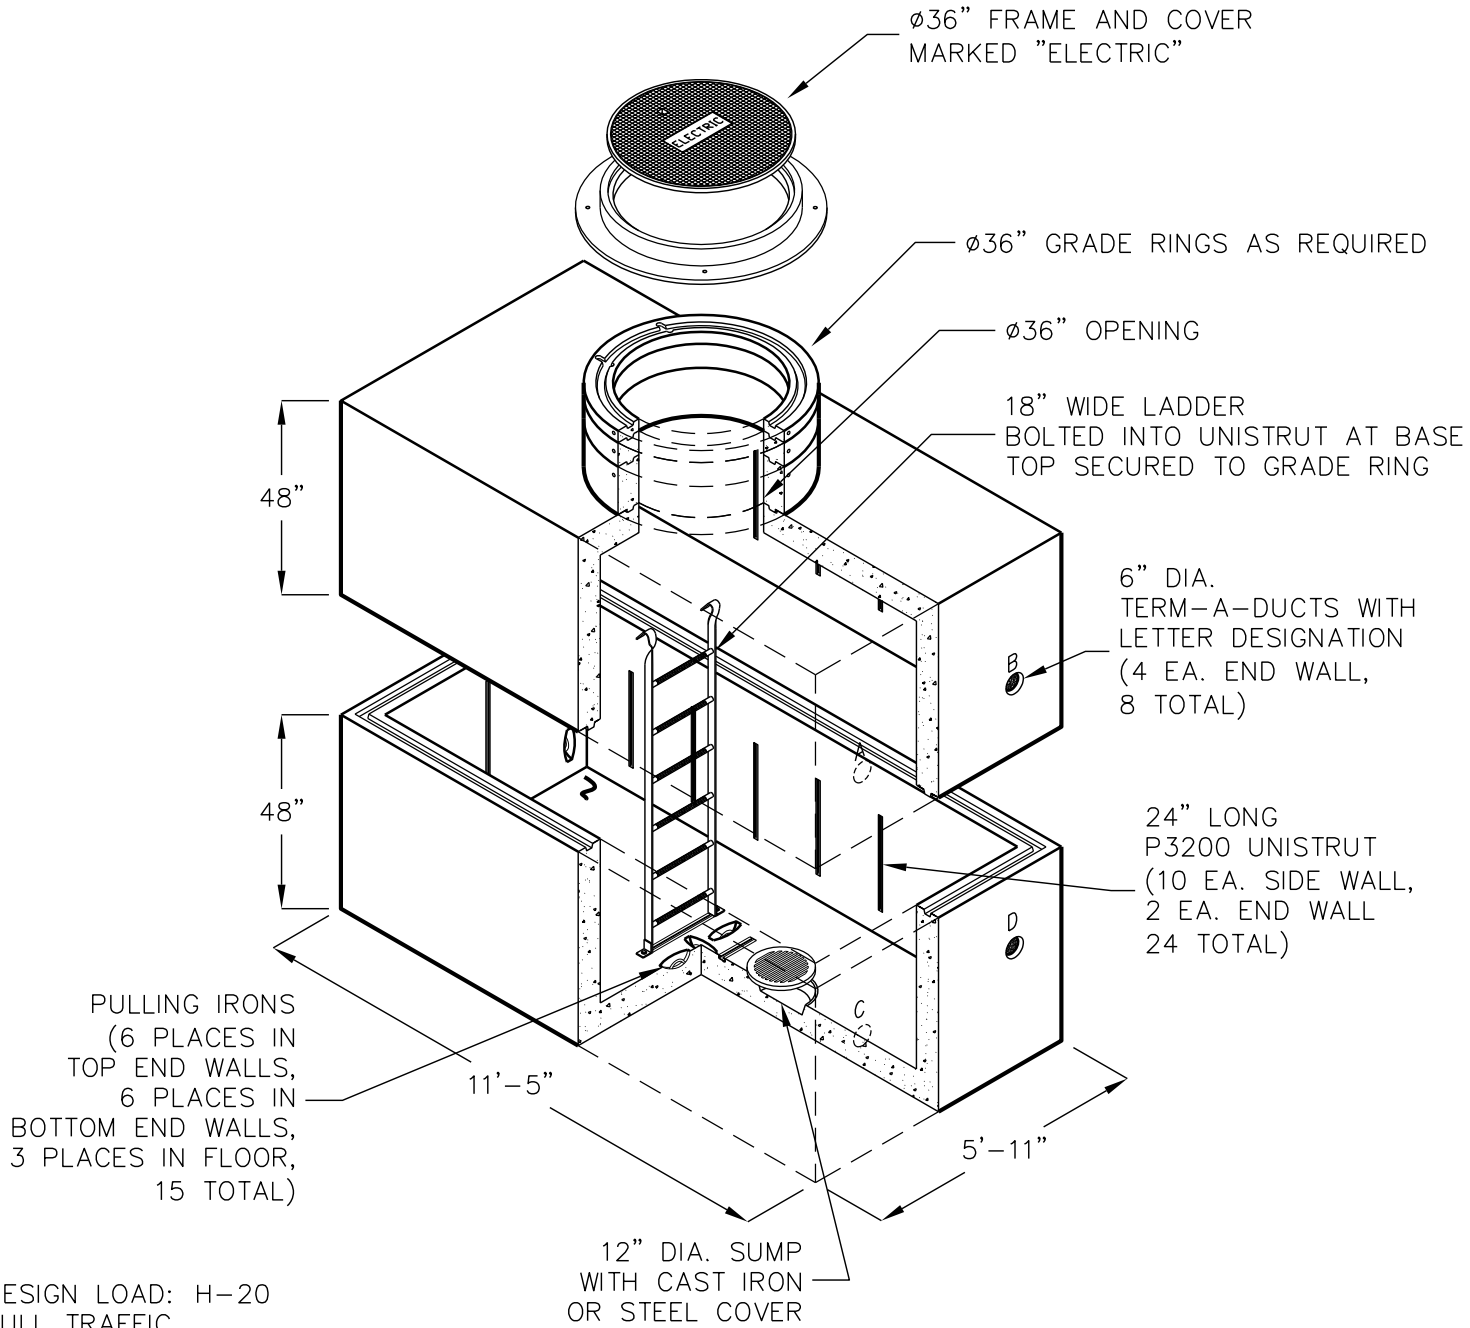

TEP SR-225 'A' MANHOLE

5'-0" X 10'-6" X 7'-0" I.D.
DWG. # SR-225 "A"



DESIGN LOAD: H-20
FULL TRAFFIC.

FOR COMPLETE DESIGN
AND PRODUCT INFORMATION
CONTACT JENSEN PRECAST.