


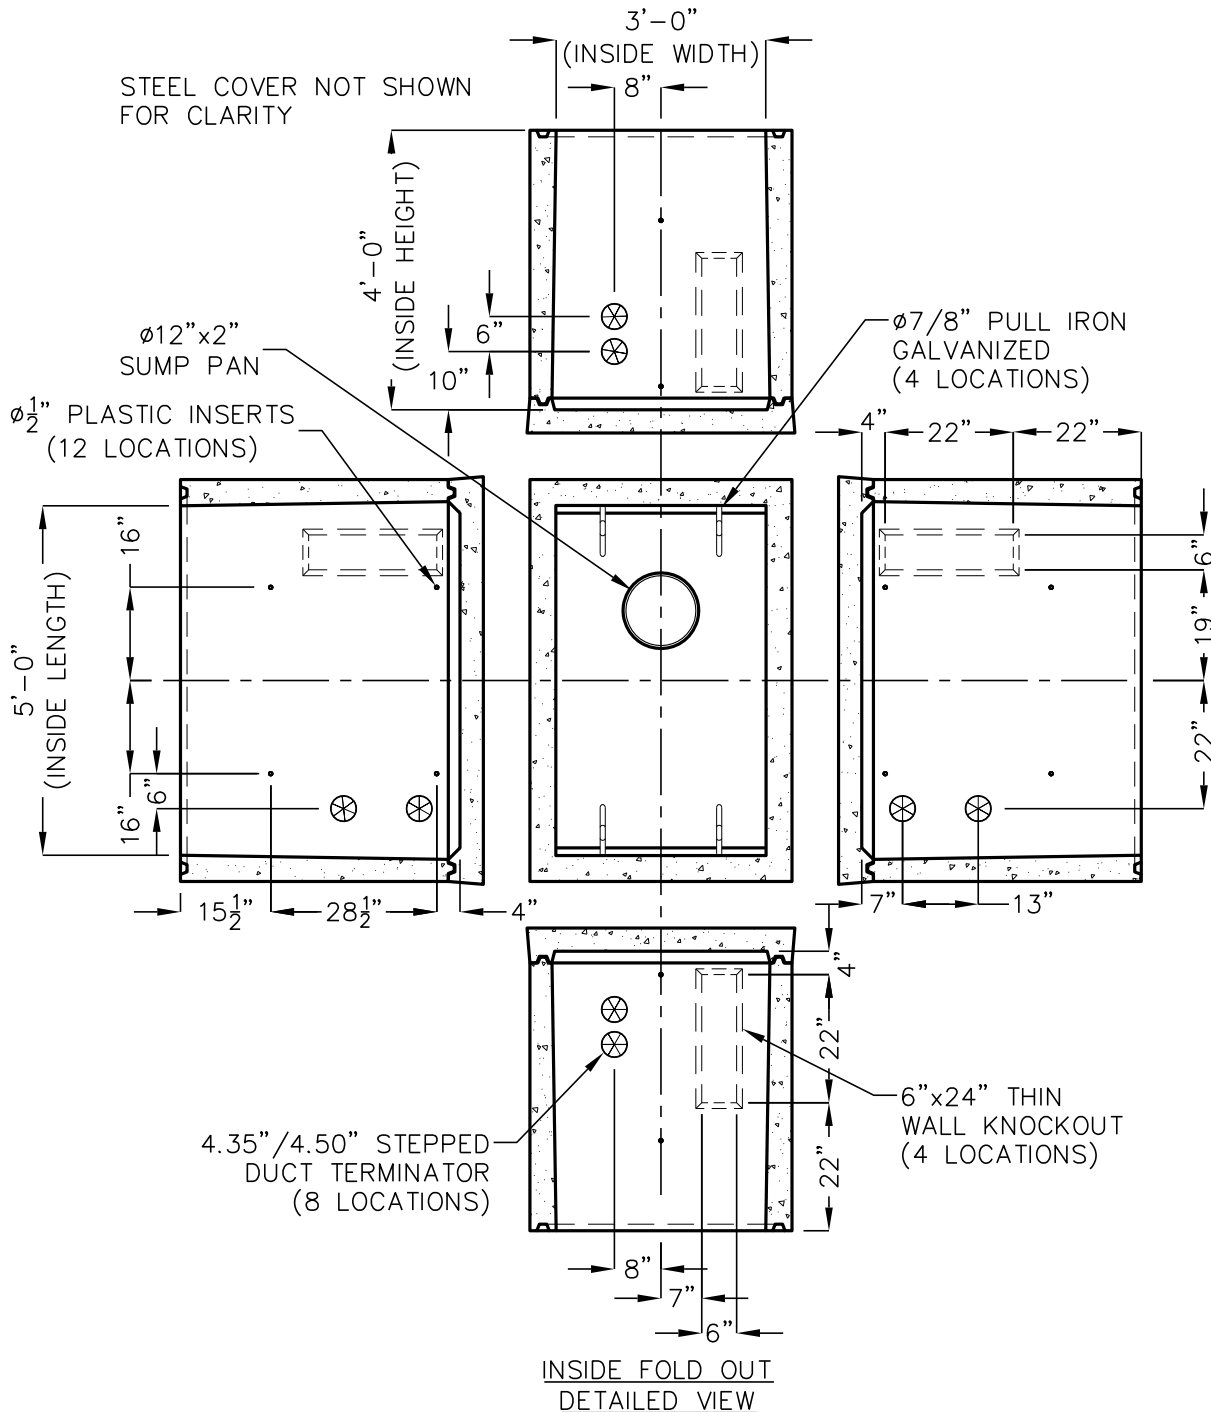

at&t Northern California
Nevada

3'-0" x 5'-0" x 4'-0" AT&T SUB-SURFACE INTERCEPT ENCLOSURE

TRAFFIC RATED HINGED COVER
AT&T OIN: 100061956



JENSEN
PRECAST EST. 1968

Jensen Precast reserves the right to make changes to product design and/or dimensions without notice. Please contact Jensen Precast whenever necessary for confirmation or advice on product design.