


APS 1010 MANHOLE

10'x10'x7'

(NOMINAL INSIDE DIMENSIONS)

MEETS ARIZONA PUBLIC SERVICE
SPECIFICATION MS-8680

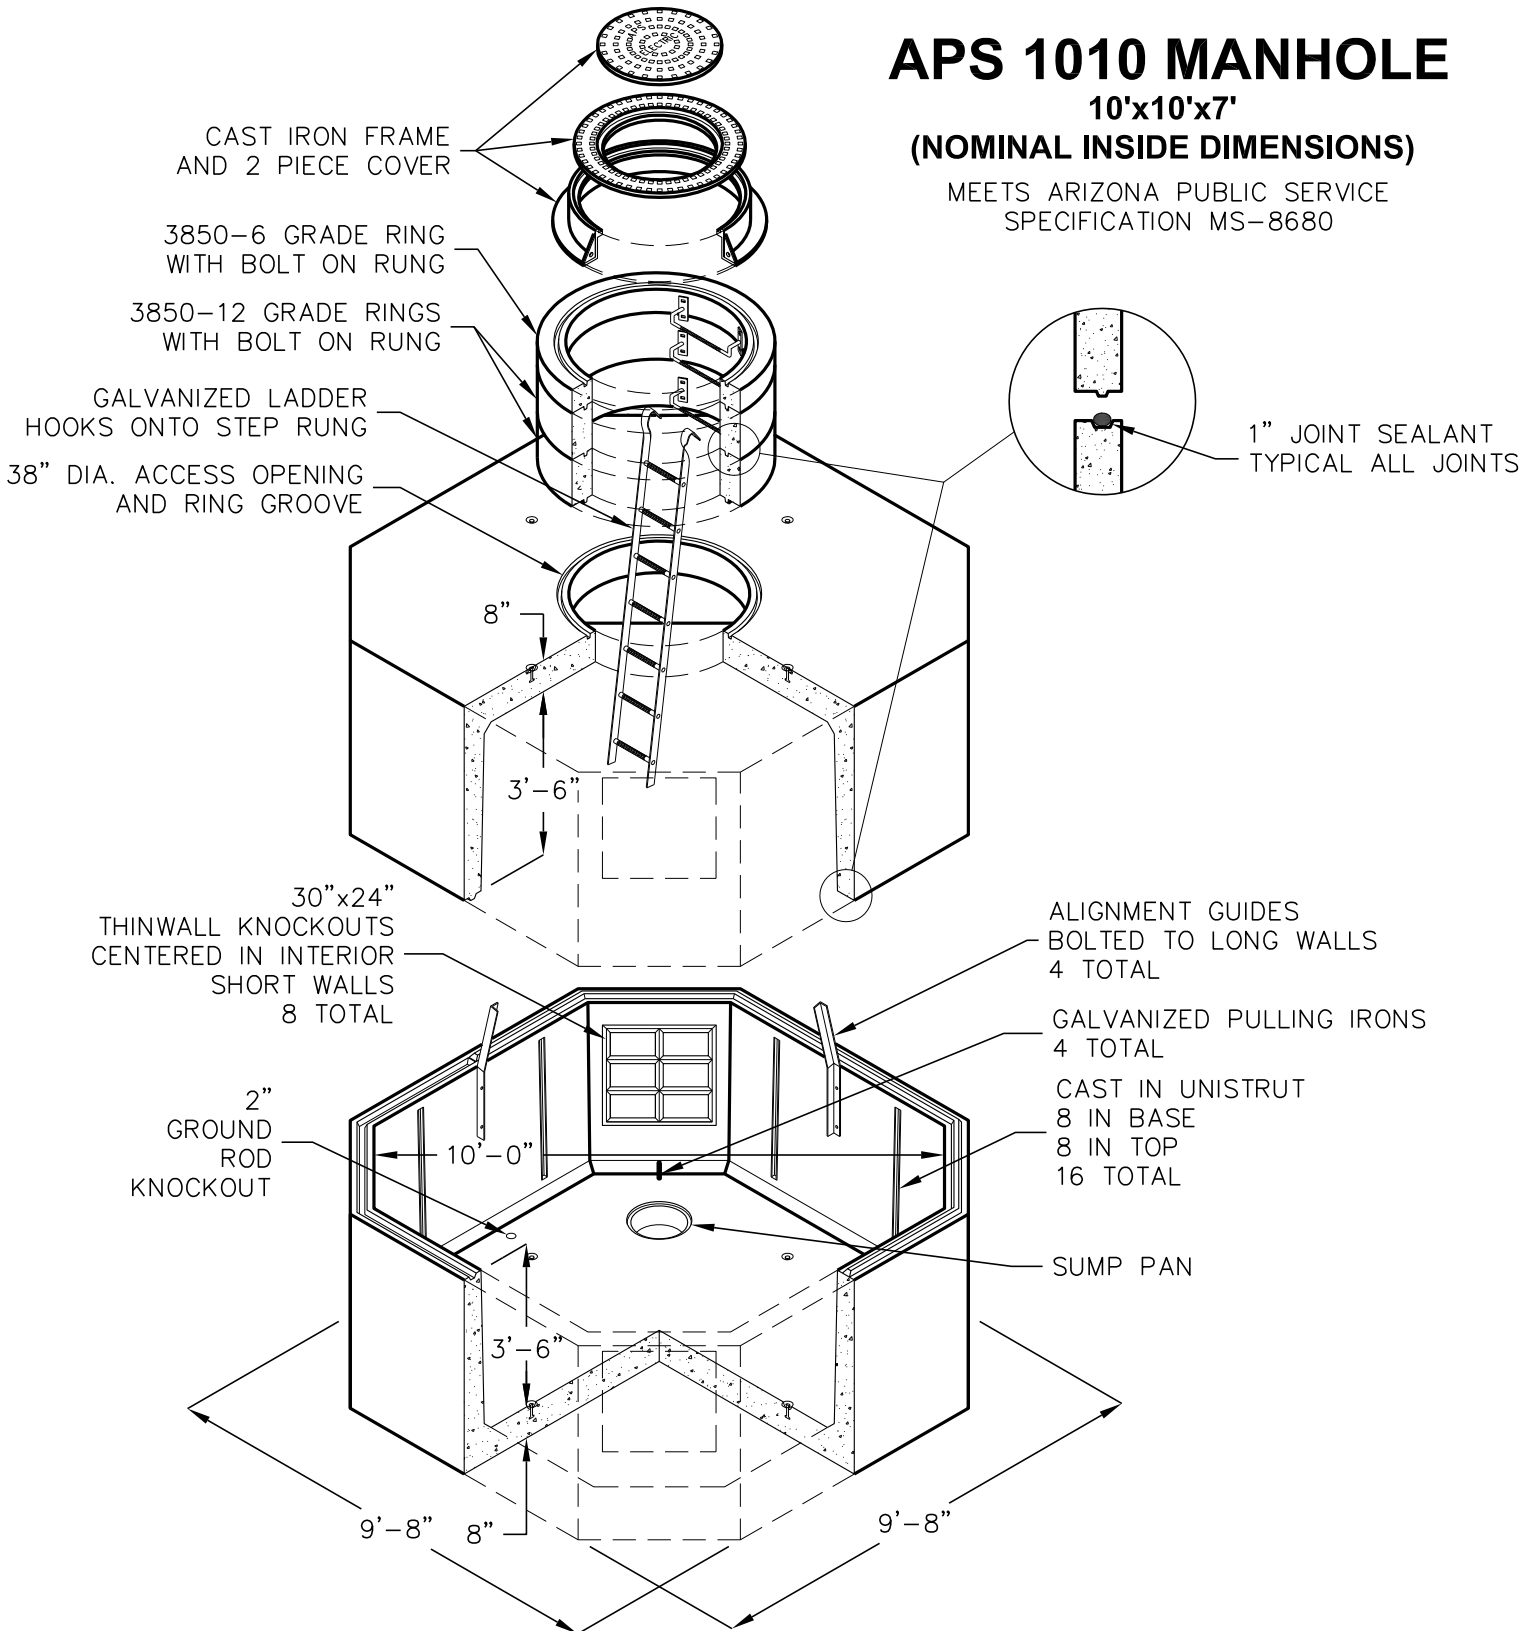

DESIGN LOAD: H-20 TRAFFIC WITH 0 TO 11 FEET SOIL COVER AND WATER TABLE BELOW BASE OF VAULT.

SUITABLE SUB-BASE BEDDED WITH GRANULAR MATERIAL SHALL BE PREPARED TO HANDLE ANTICIPATED LOADS.

FOR COMPLETE DESIGN AND PRODUCT INFORMATION CONTACT JENSEN PRECAST.

Jensen Precast reserves the right to make changes to product design and/or dimensions without notice. Please contact Jensen Precast whenever necessary for confirmation or advice on product design.

JENSEN
PRECAST