


DROP INLET

2'-0"x3'-0"x2'-0"
 (NOMINAL INSIDE DIMENSIONS)
 WITH 18"x18" THINWALL KNOCKOUTS

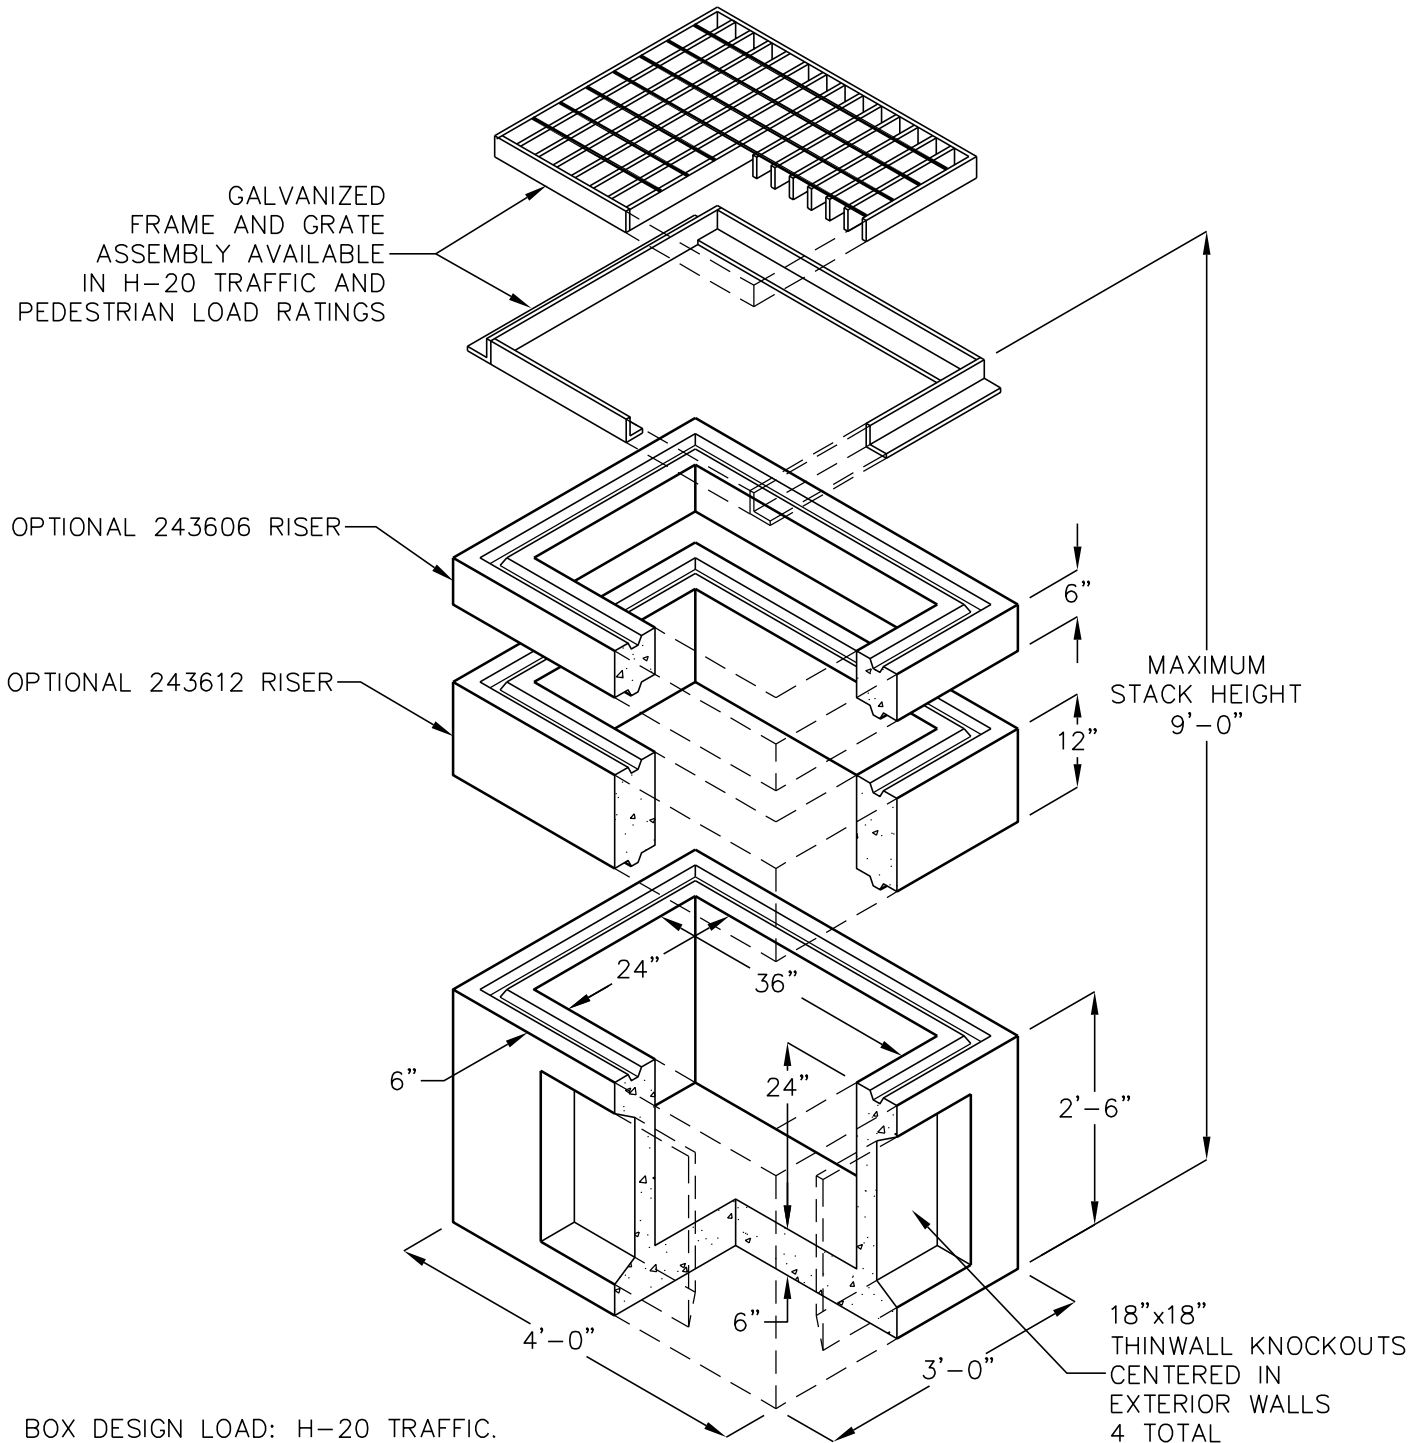

BOX DESIGN LOAD: H-20 TRAFFIC.

WATER TABLE ASSUMED TO BE BELOW BOTTOM OF STRUCTURE.

FOR COMPLETE DESIGN AND PRODUCT INFORMATION
 CONTACT JENSEN PRECAST.

Jensen Precast reserves the right to make changes to product design and/or dimensions without notice. Please contact Jensen Precast whenever necessary for confirmation or advice on product design.