




at&t Northern California
Nevada

6'-0"x9'-0"x19'-0" AT&T MODULAR INTERCEPT MANHOLE

TRAFFIC RATED TUNNEL RACKED AND PAINTED

AT&T OIN: 100061896

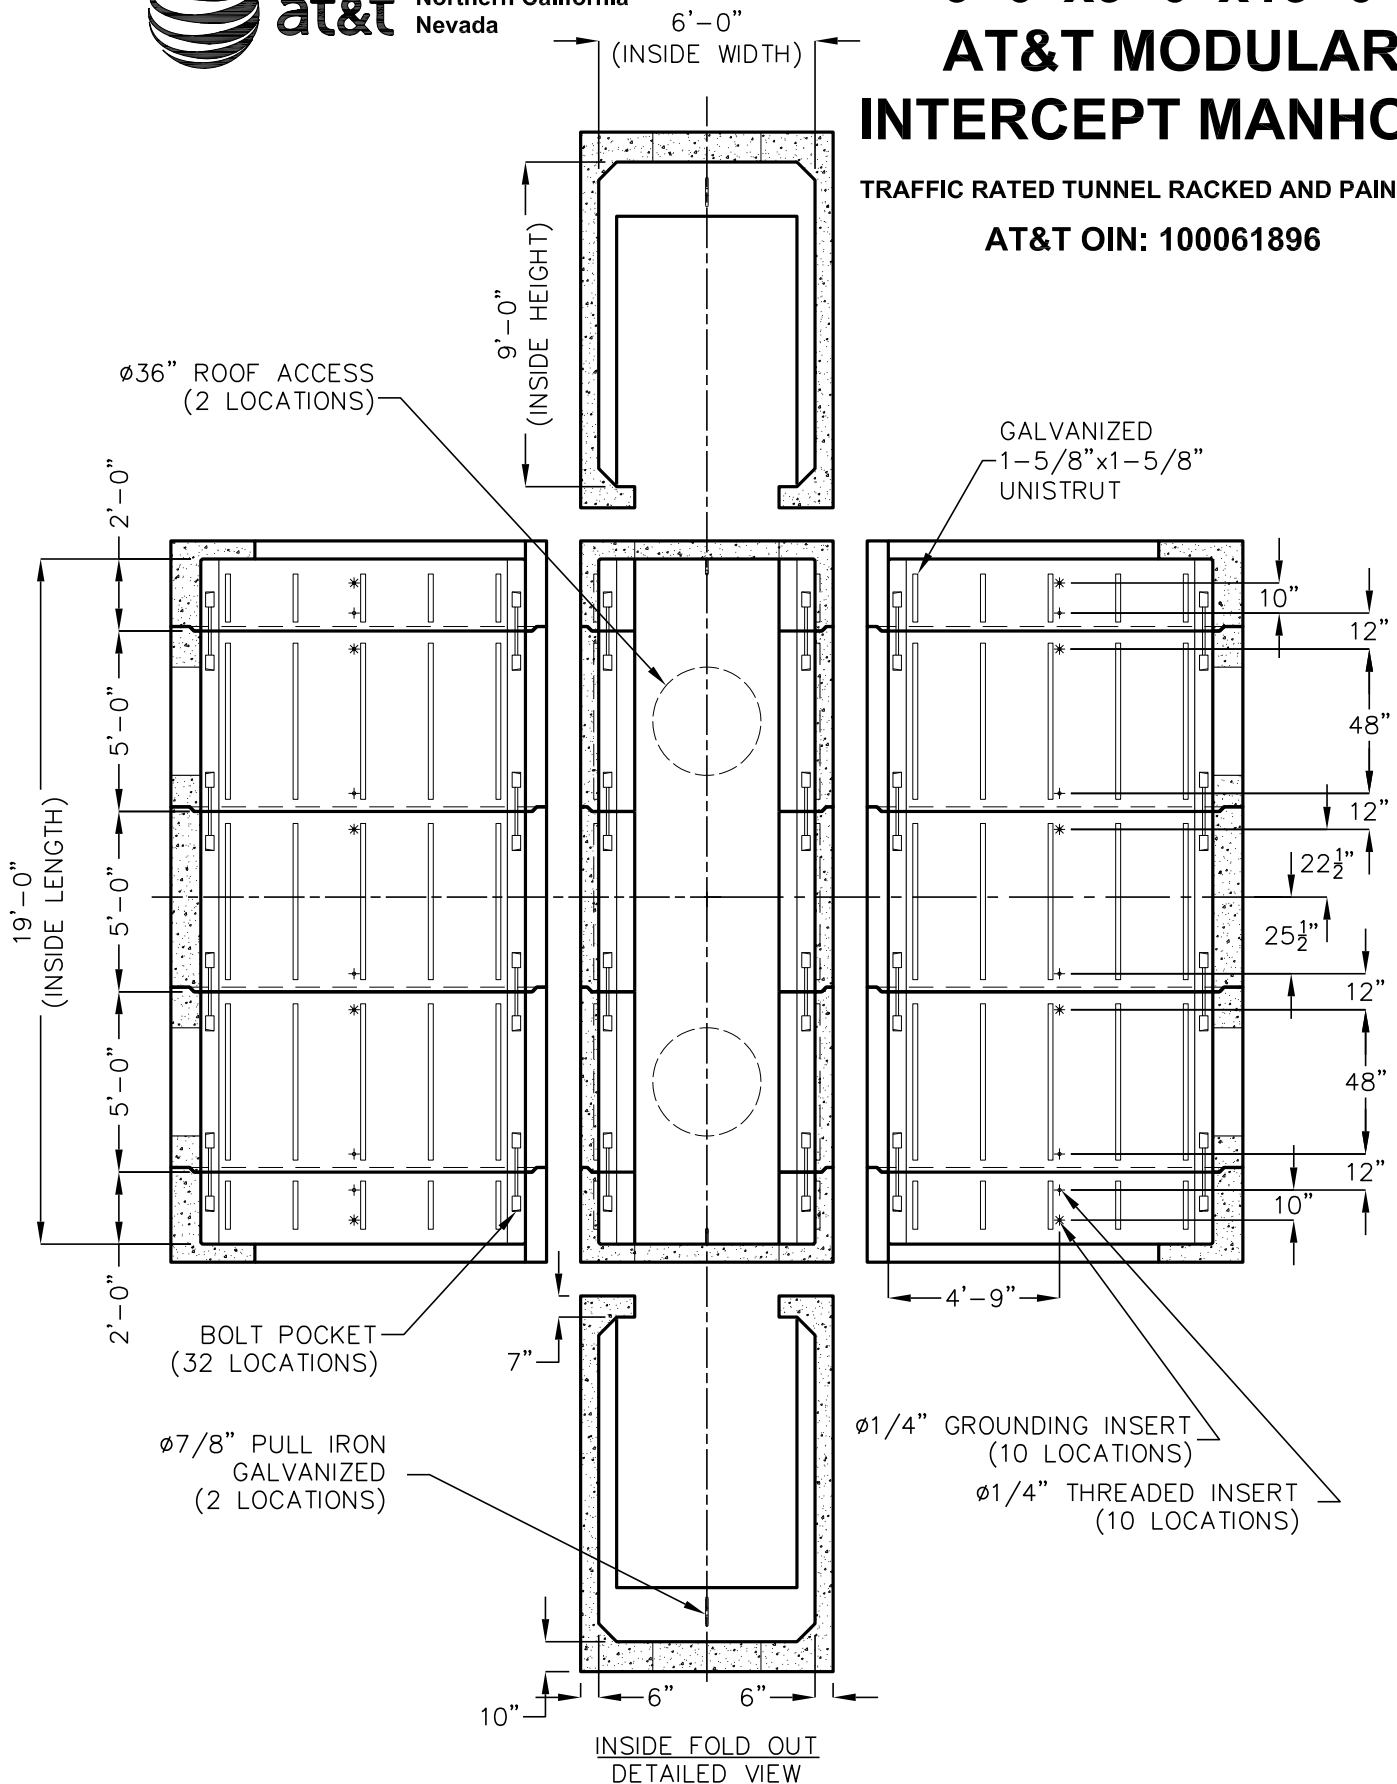

G Jensen Precast reserves the right to make changes to product design and/or dimensions without notice. Please contact Jensen Precast whenever necessary for confirmation or advice on product design.

4/12/2017
K69IAT19_SHT2.DWG
© 2017

