


TRANSFORMER PAD

102"x114"x12"

(NOMINAL OUTSIDE DIMENSIONS)

DOUBLE DOOR TYPE
1500-2500 KVA
MODESTO IRRIGATION DISTRICT

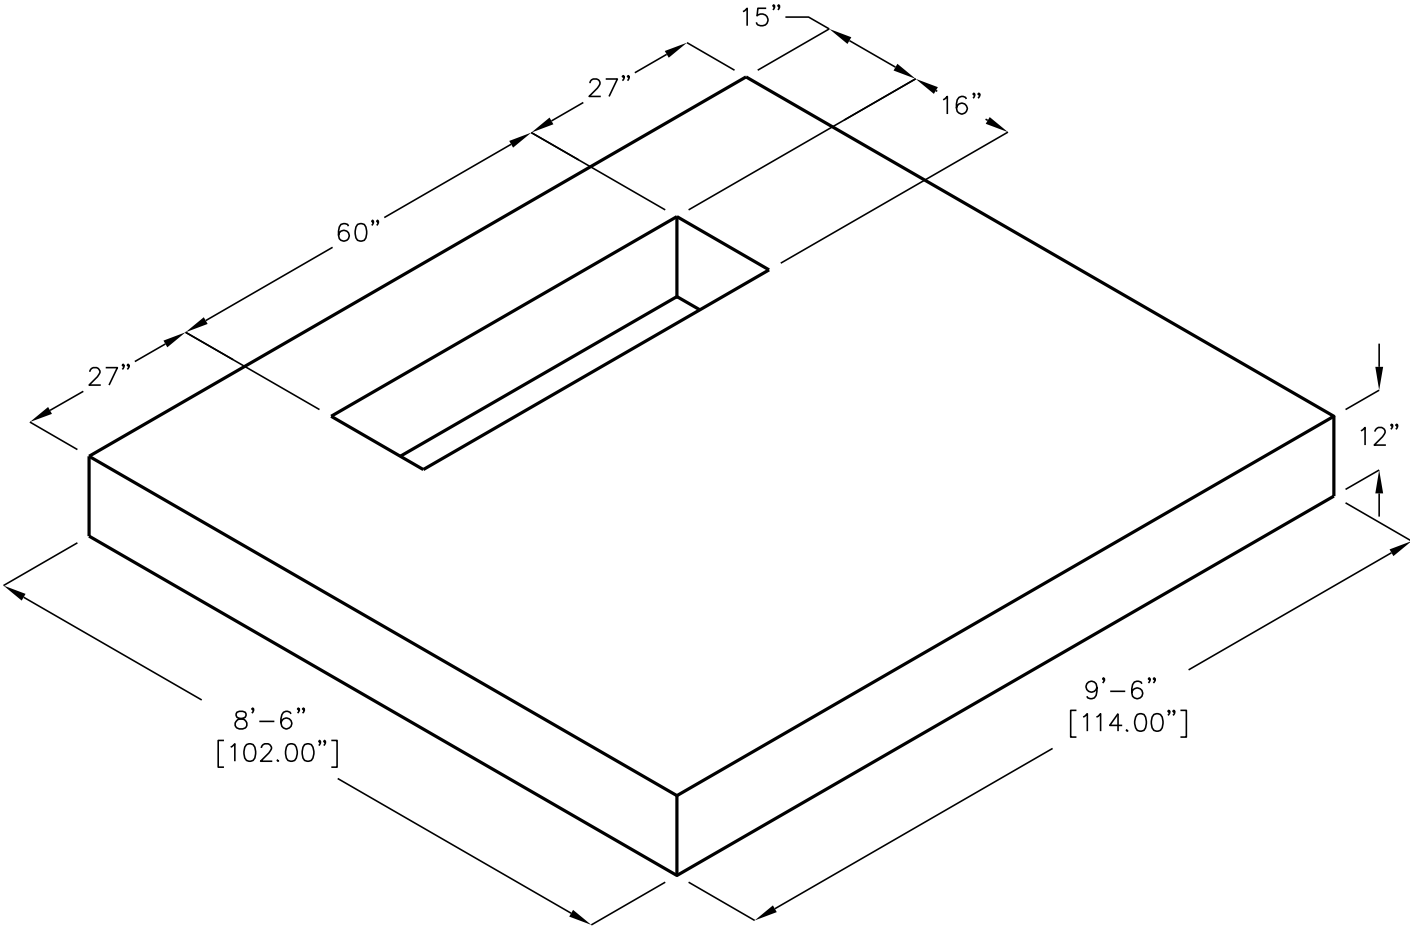

DESIGN LOAD: 300 PSF PEDESTRIAN LOADING.

FEATURES PER CURRENT MODESTO IRRIGATION DISTRICT SPECIFICATIONS.

FOR COMPLETE DESIGN AND PRODUCT INFORMATION CONTACT JENSEN PRECAST.