


612-PST

SUREWEST TELEPHONE
6'-0" WD. x 12'-0" LG. x 7'-0" H.
(INSIDE DIMENSIONS)

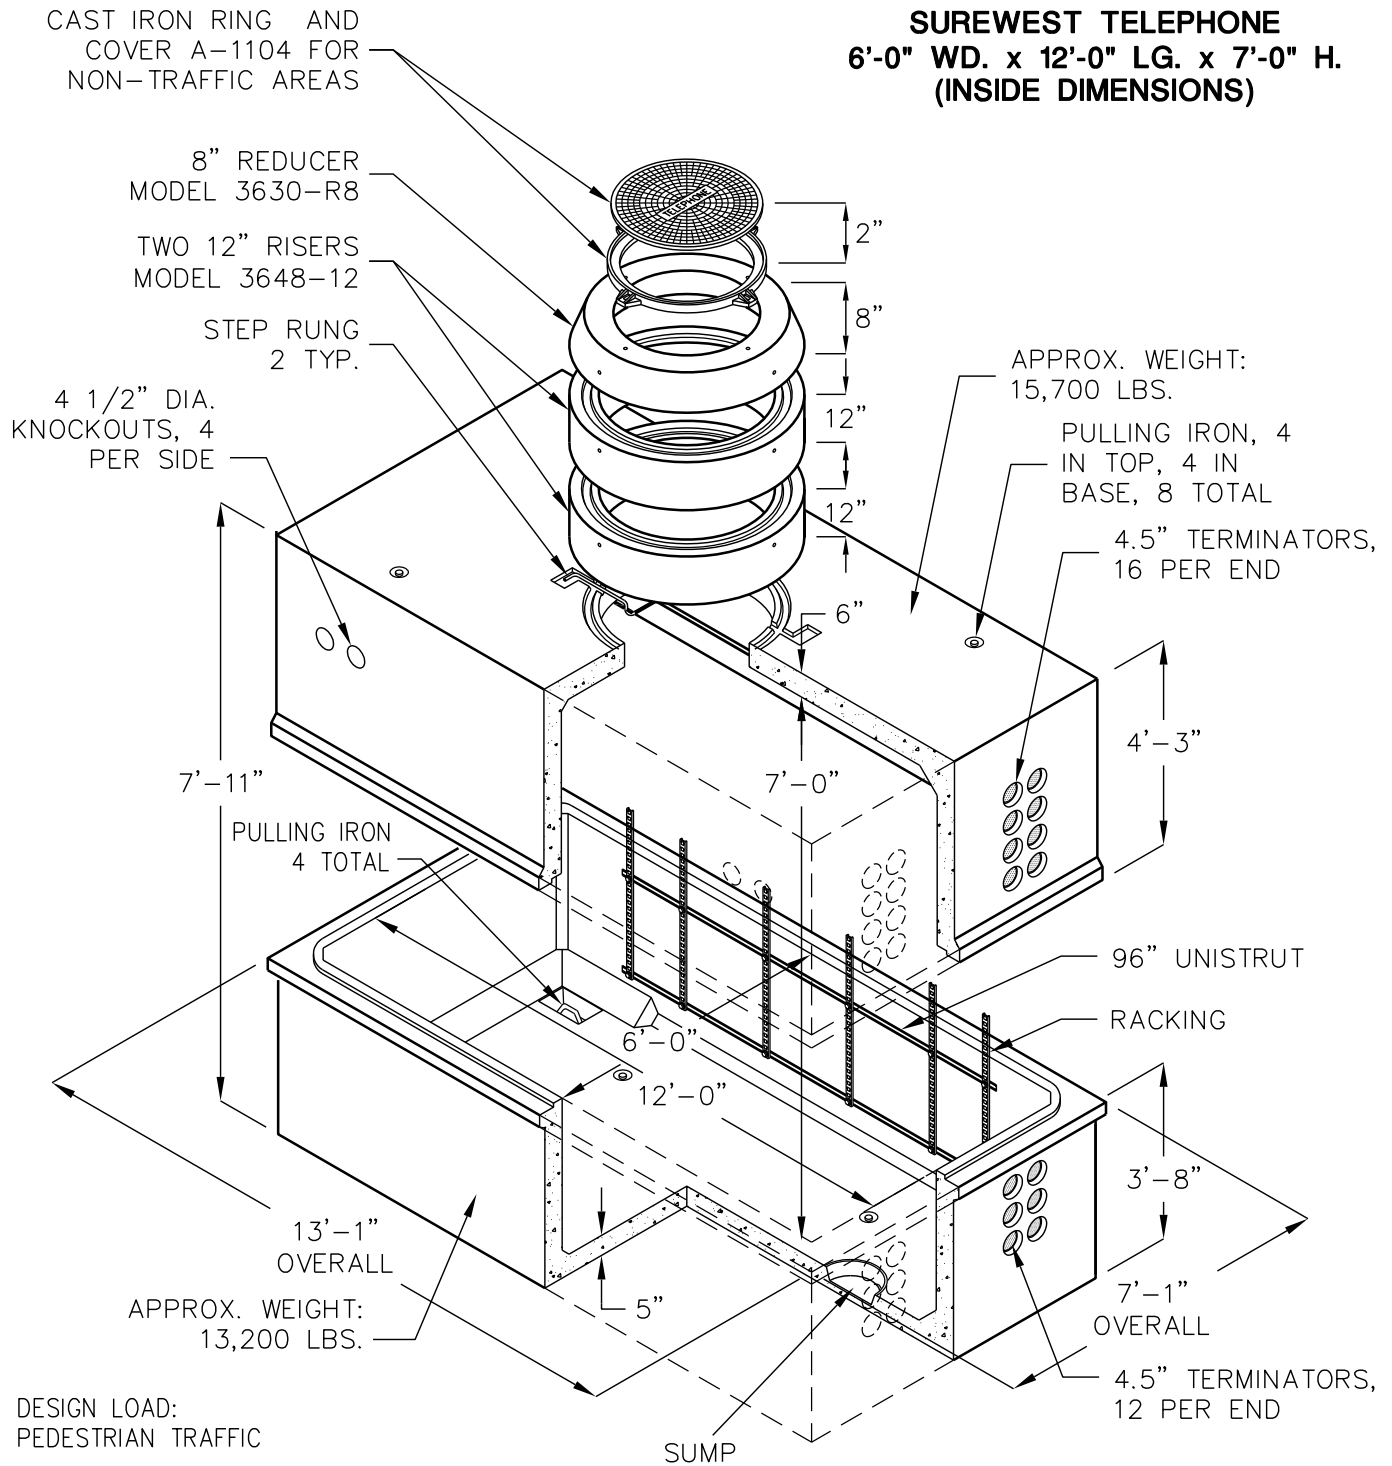

DESIGN LOAD:
PEDESTRIAN TRAFFIC

KNOCKOUTS, DUCT TERMINATORS, RACKING,
AND LADDER PER CURRENT SUREWEST
TELEPHONE SPECIFICATIONS.

FOR COMPLETE DESIGN
AND PRODUCT INFORMATION,
CONTACT JENSEN PRECAST.