


PTS65-I-PST
INTERCEPT MANHOLE
SUREWEST TELEPHONE
(NON-TRAFFIC RATED)
4'-6" x 8'-6" x 6'-6"
(INSIDE DIMENSIONS)

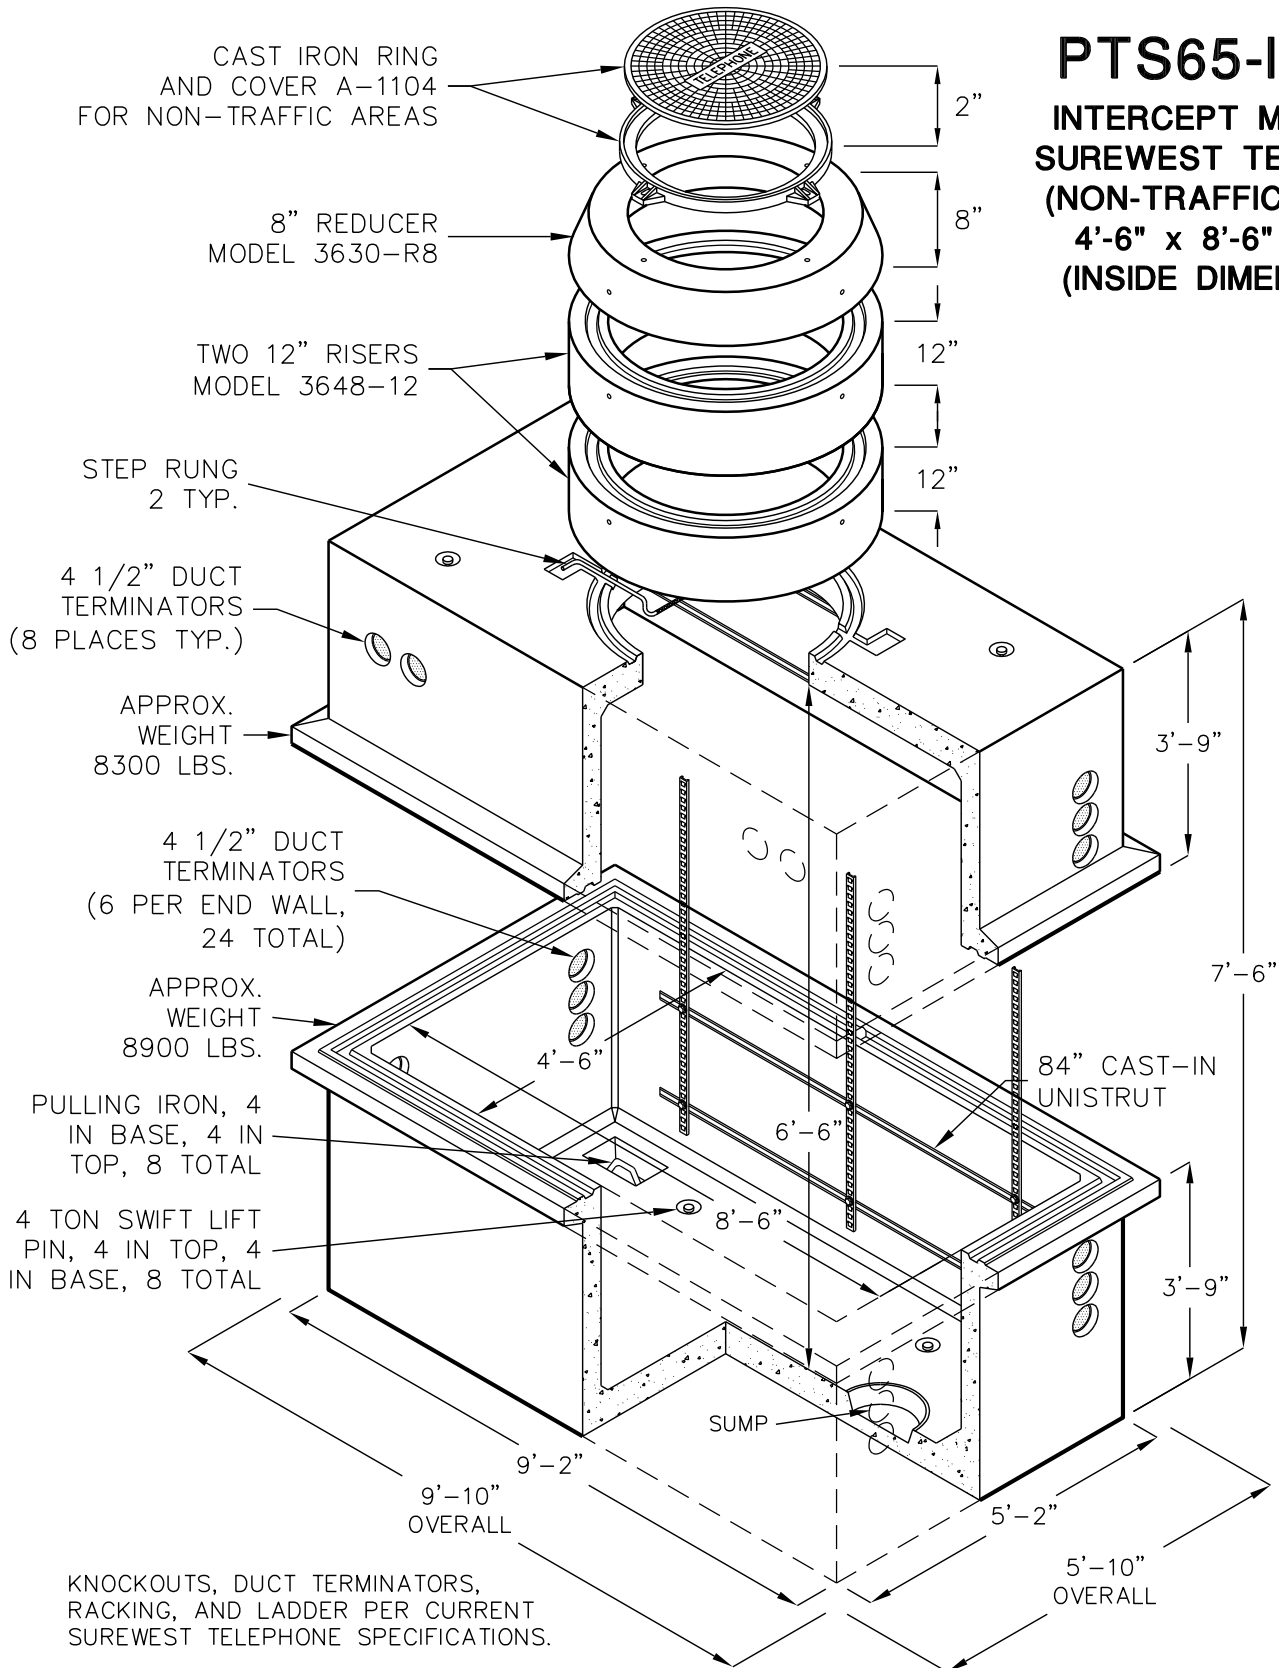

KNOCKOUTS, DUCT TERMINATORS, RACKING, AND LADDER PER CURRENT SUREWEST TELEPHONE SPECIFICATIONS.

FOR COMPLETE DESIGN AND PRODUCT INFORMATION, CONTACT JENSEN PRECAST.