


612 VAULT

6'-0"x12'-0"x7'-0"
(NOMINAL INSIDE DIMENSIONS)

CITY OF MESA E STREET

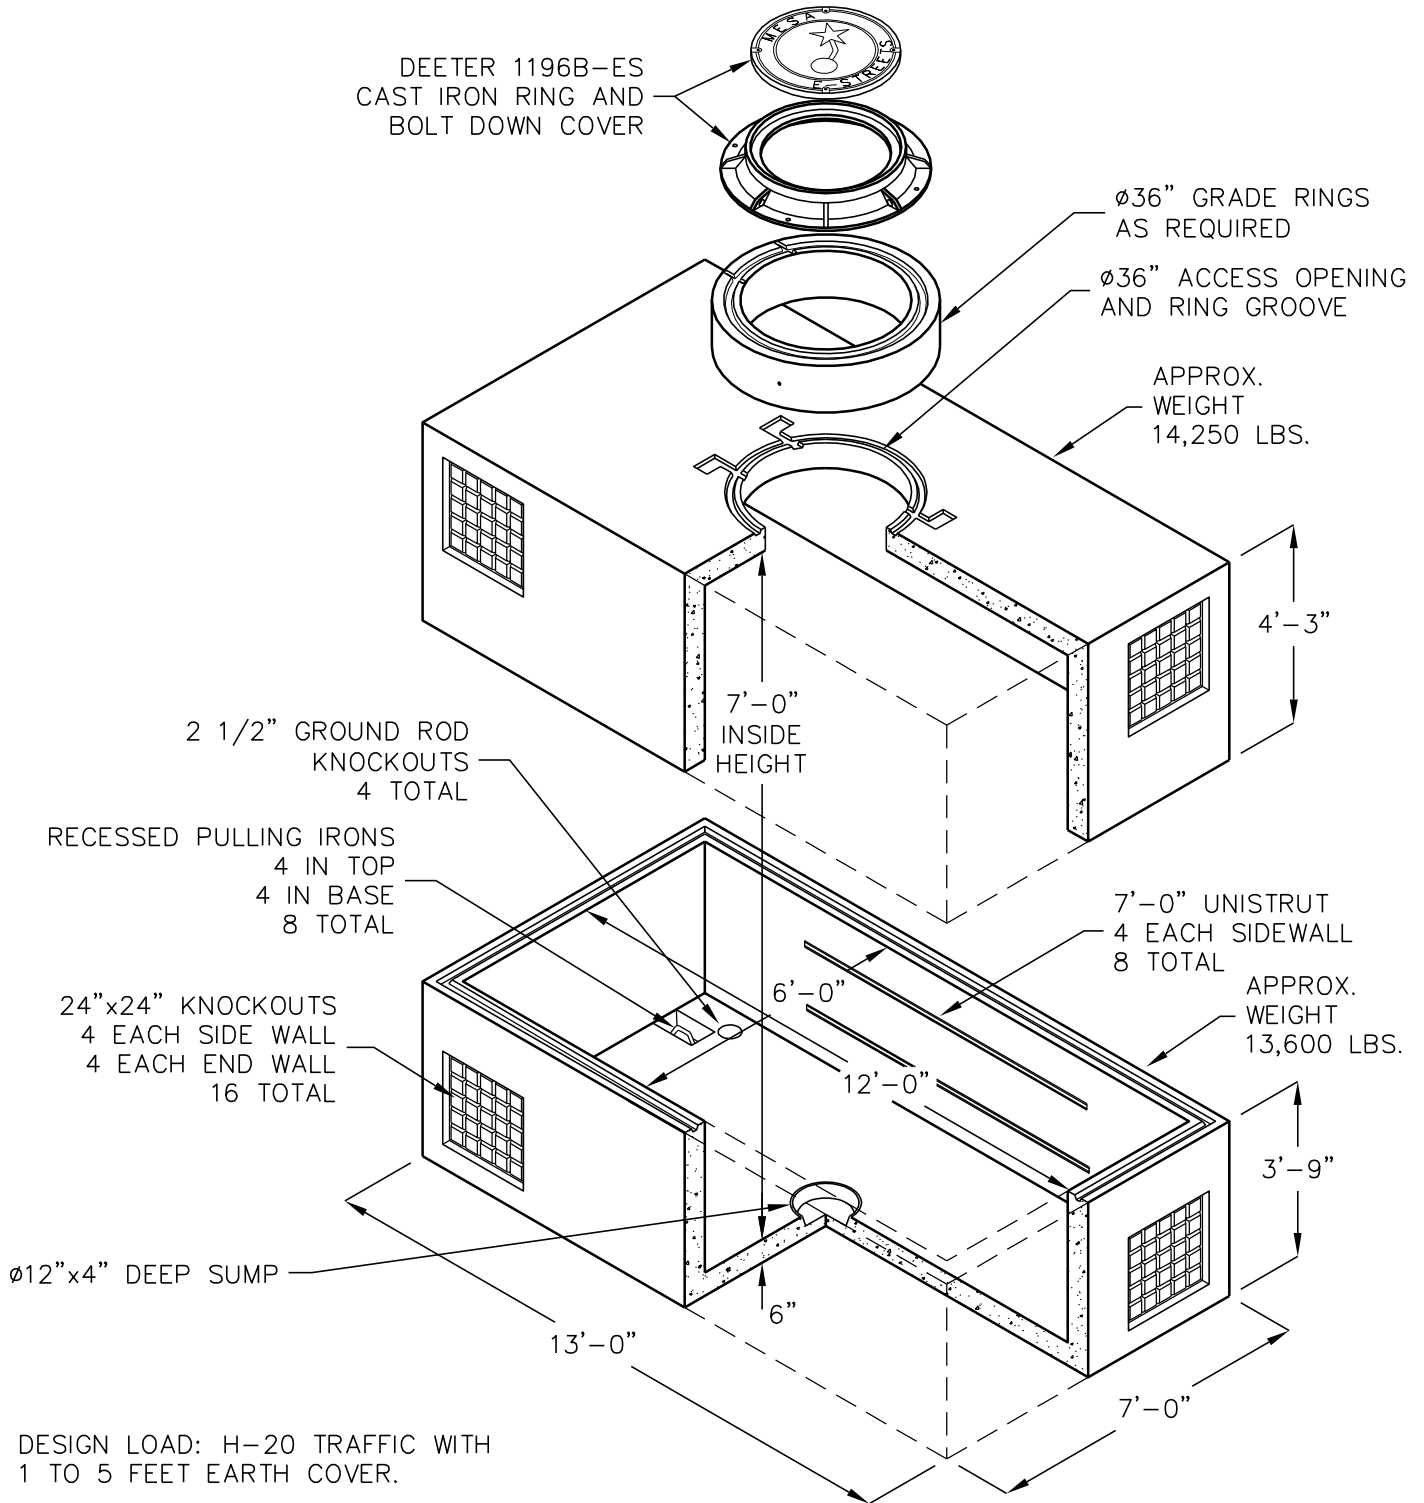

DESIGN LOAD: H-20 TRAFFIC WITH
1 TO 5 FEET EARTH COVER.

WATER TABLE ASSUMED TO BE 5' BELOW GRADE.

FOR COMPLETE DESIGN AND PRODUCT INFORMATION CONTACT JENSEN PRECAST.

Jensen Precast reserves the right to make changes to product design
and/or dimensions without notice. Please contact Jensen Precast whenever
necessary for confirmation or advice on product design.

JENSEN
PRECAST