


**4848 RP**  
**CITY OF ROSEVILLE**  
**ELECTRIC DEPARTMENT**  
**12 KV PRIMARY**  
**JUNCTION BOX**

**4'-0" WD. x 4'-0" LG. x 3'-3" H.**  
**(INSIDE DIMENSIONS)**

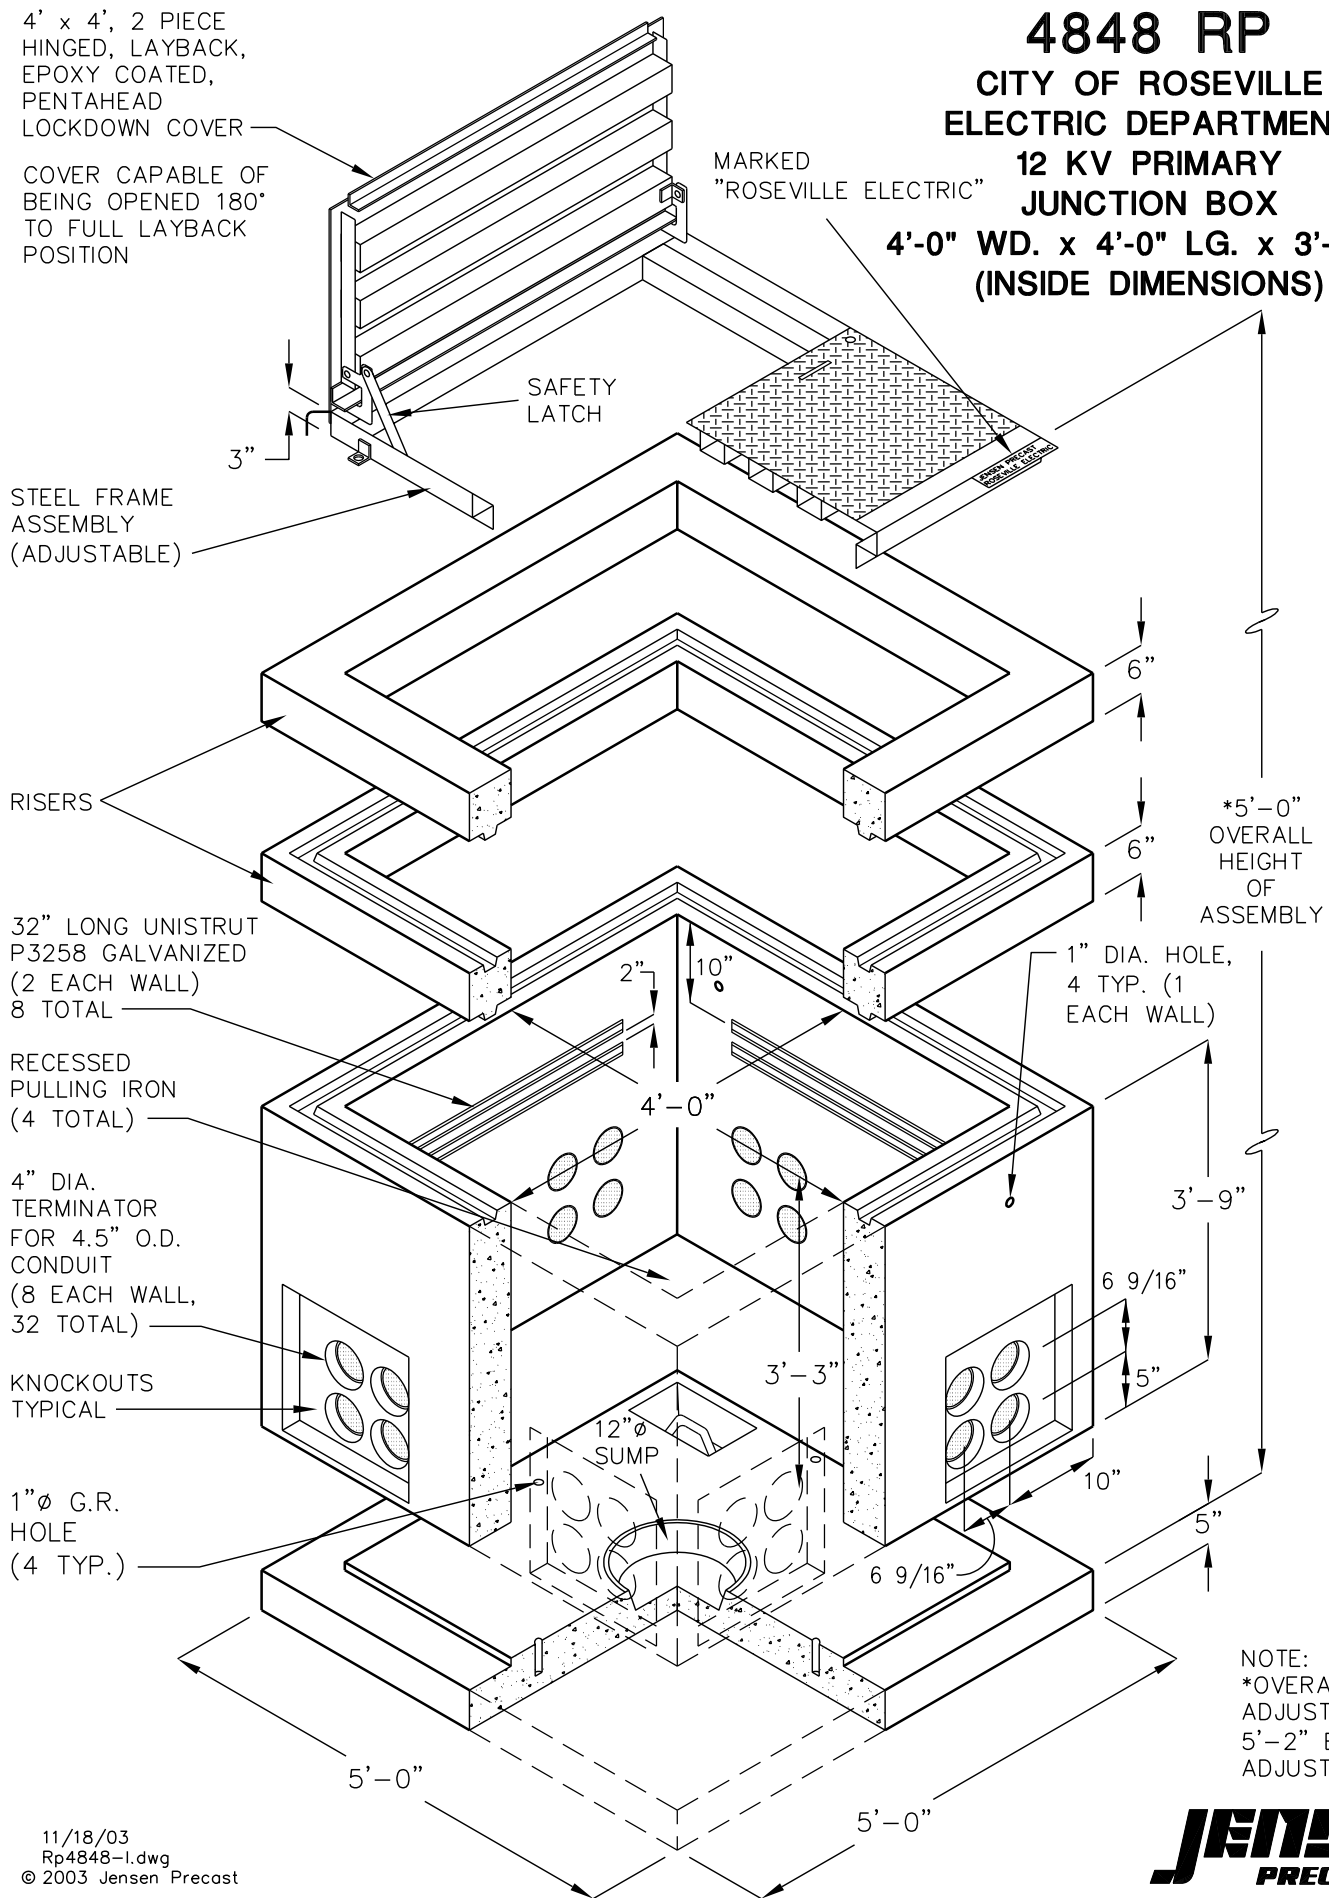

NOTE:  
 \*OVERALL HEIGHT  
 ADJUSTABLE TO  
 5'-2" BY  
 ADJUSTING FRAME.