


4848 RP
CITY OF ROSEVILLE
ELECTRIC DEPARTMENT
12 KV PRIMARY
JUNCTION BOX

4'-0" WD. x 4'-0" LG. x 3'-3" H.
(INSIDE DIMENSIONS)

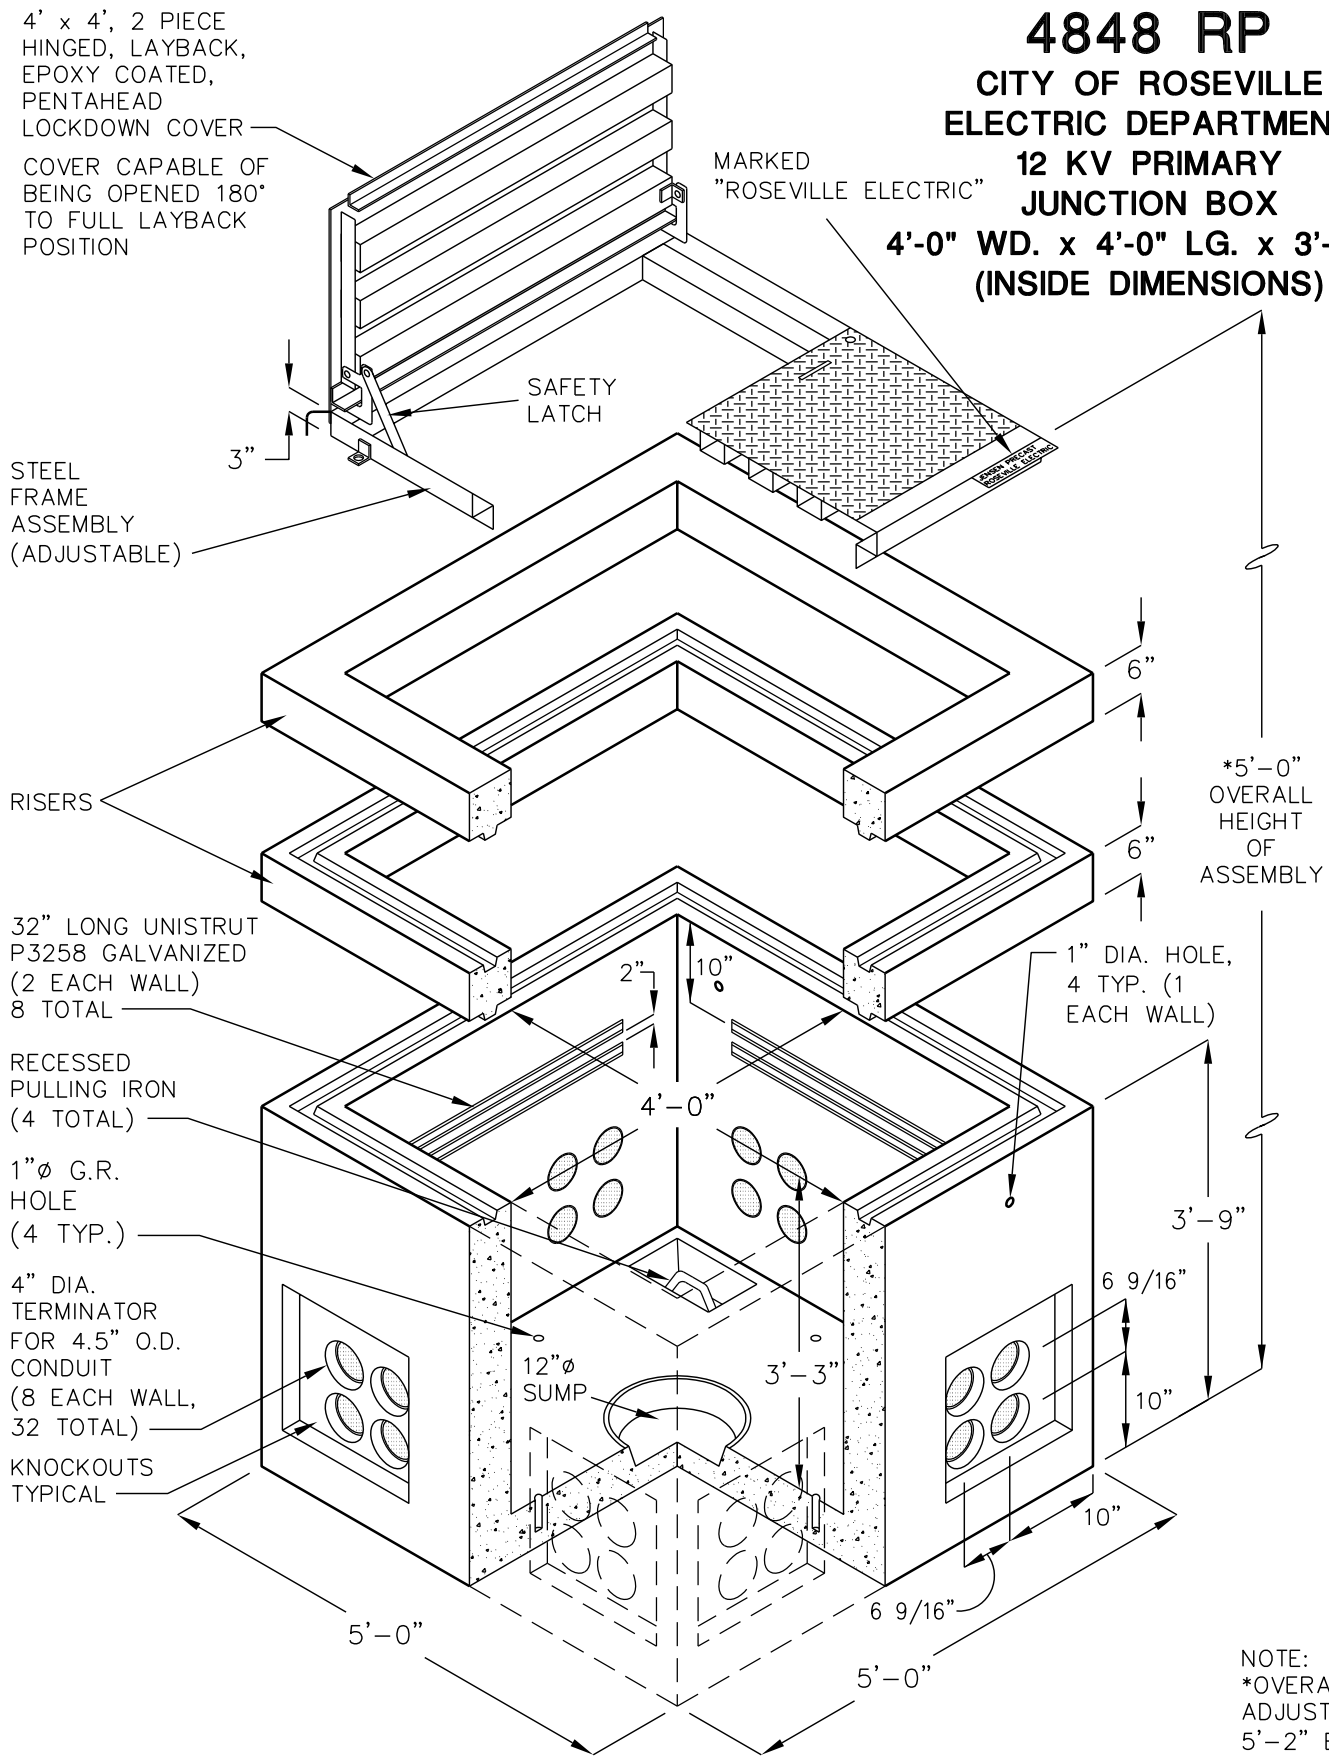

NOTE:
 *OVERALL HEIGHT ADJUSTABLE TO 5'-2" BY ADJUSTING FRAME.