


684 RP

6'-0"x8'-0"x3'-6"

(NOMINAL INSIDE DIMENSIONS)

CITY OF ROSEVILLE
ELECTRIC DEPARTMENT
12 KV SINGLE CIRCUIT VAULT

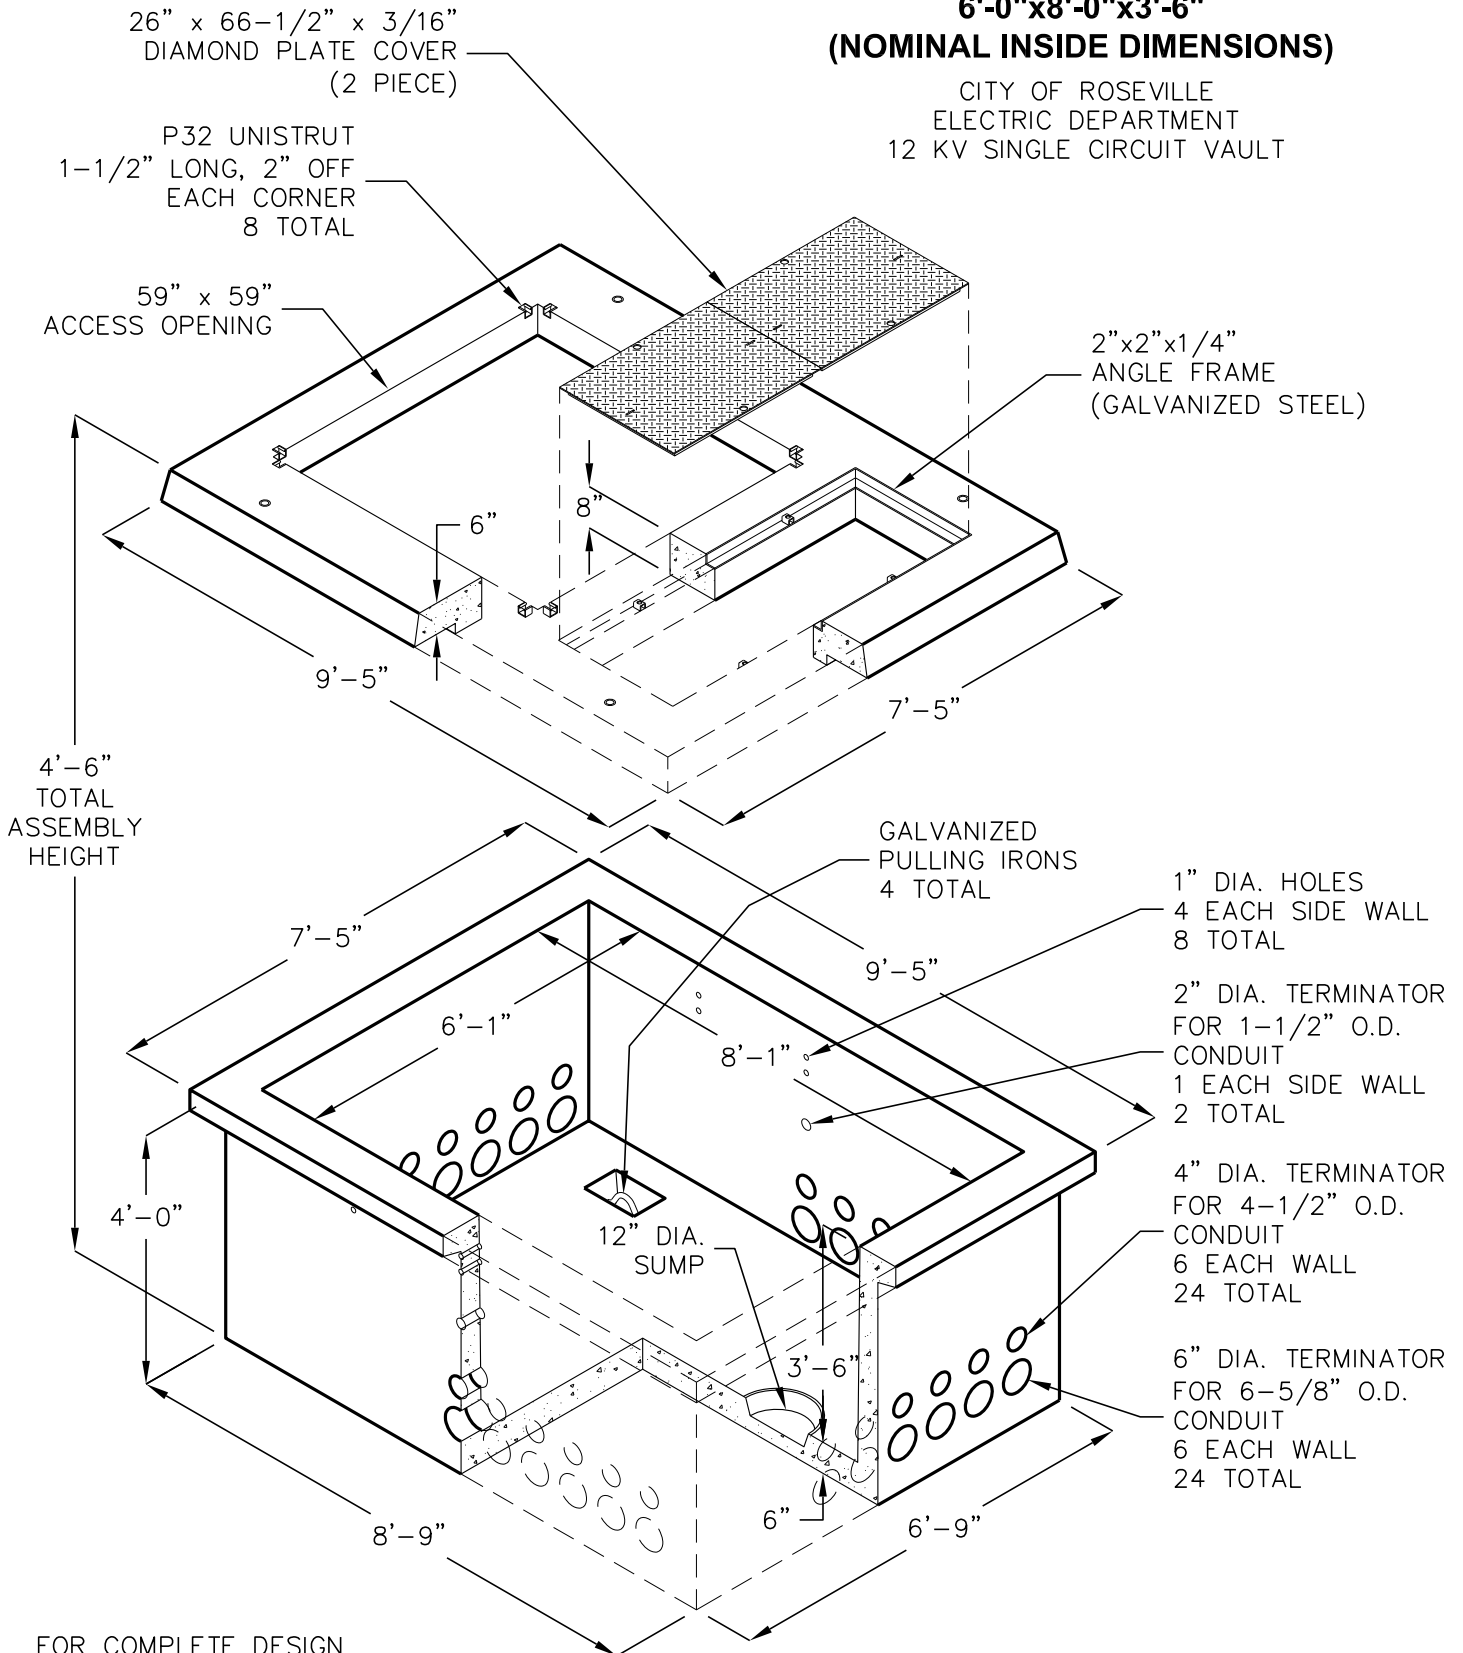

FOR COMPLETE DESIGN
AND PRODUCT INFORMATION
CONTACT JENSEN PRECAST.

Jensen Precast reserves the right to make changes to product design
and/or dimensions without notice. Please contact Jensen Precast whenever
necessary for confirmation or advice on product design.