



# JZ-5000 BATTERY SERIES COMMERCIAL SEPTIC TANKS

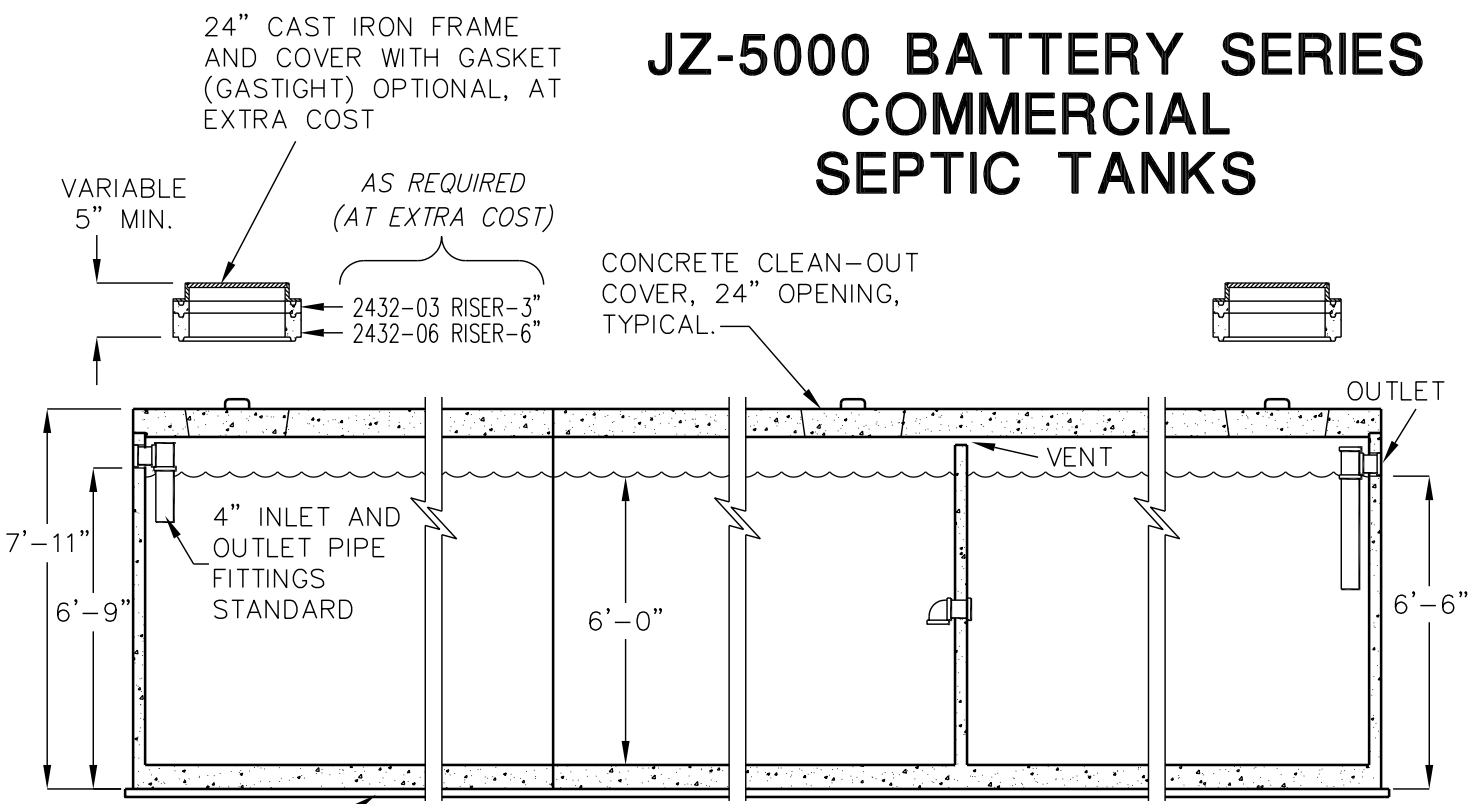


**SIDE VIEW (CUT AWAY)**

2x6 REDWOOD GRADE BOARDS (SUPPLIED BY OTHERS)

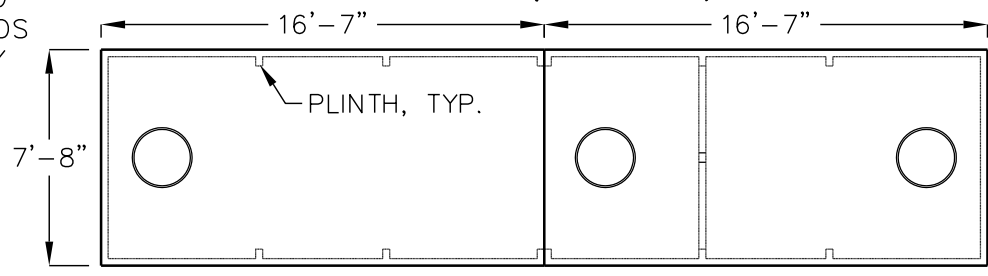

**TOP VIEW JZ-10000**

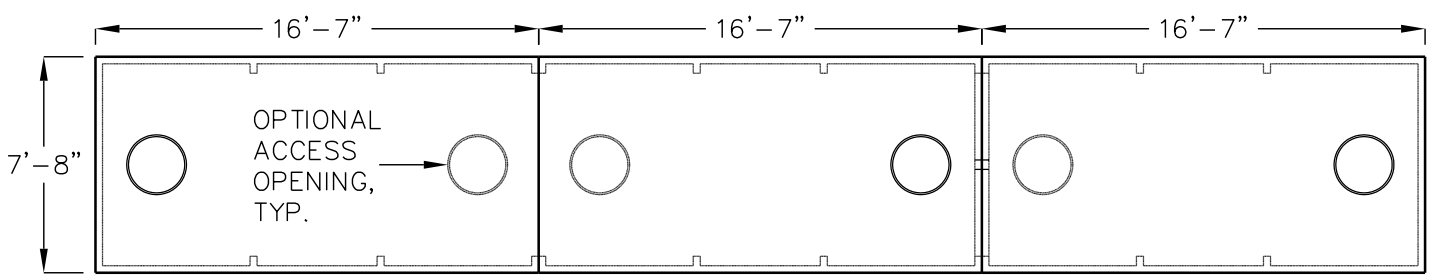

**TOP VIEW JZ-15000**

MODEL NO.	SECTIONS	INSTALLATION LENGTH	LIQUID CAPACITY
2xJZ-5000	2 JZ-5000 BATTERY TANKS	33'-4"	10000 GALLONS
3xJZ-5000	3 JZ-5000 BATTERY TANKS	50'-1"	15000 GALLONS
4xJZ-5000	4 JZ-5000 BATTERY TANKS	66'-10"	20000 GALLONS
5xJZ-5000	5 JZ-5000 BATTERY TANKS	83'-7"	25000 GALLONS

BOX DESIGN LOAD: H-20 TRAFFIC FROM 1' TO 4' OF COVER.  
FOR COMPLETE DESIGN AND PRODUCT INFORMATION, CONTACT JENSEN PRECAST

**DRAWING IS  
NOT TO SCALE**

