



# 1250 GALLON RESIDENTIAL SEPTIC TANK

MODEL AS-1250-EE-ST  
NON-TRAFFIC RATED

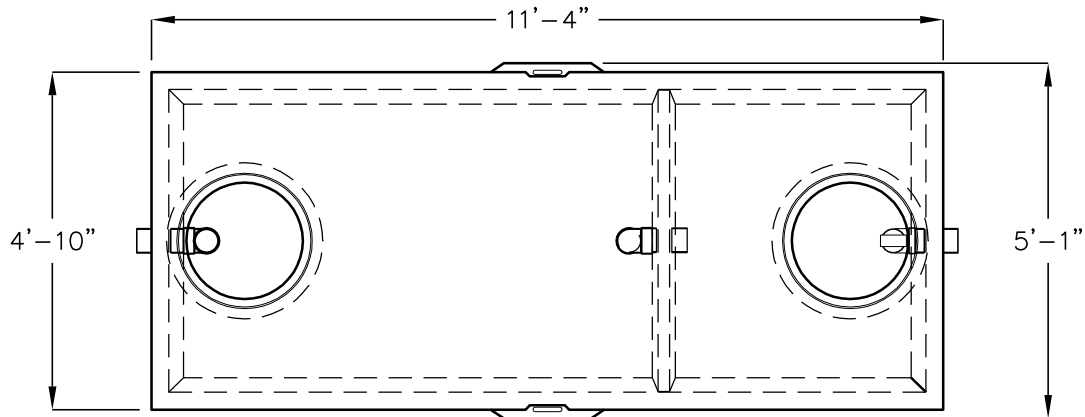

PLAN VIEW  
(COVERS NOT SHOWN)

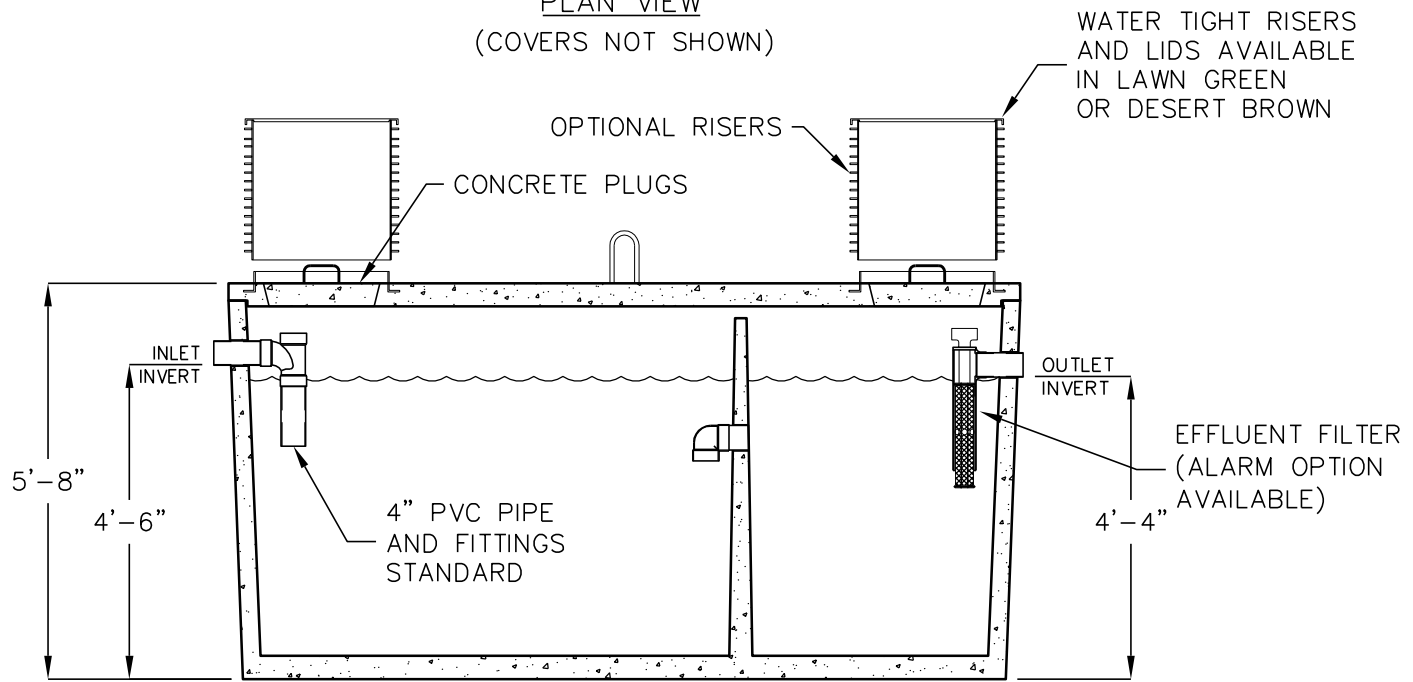

ELEVATION SECTION

OPERATING CAPACITY: 1250 GALLONS.  
SEE SHEET SD003-1 RESIDENTIAL FILTERS AND ALARMS FOR DETAILS.

DESIGN LOAD: NON-TRAFFIC WITH DRY SOIL CONDITIONS (WATER TABLE BELOW TANK) EARTH COVER NOT TO EXCEED 3 FEET.

SUITABLE SUB-BASE BEDDED WITH GRANULAR MATERIAL SHALL BE PREPARED TO HANDLE ANTICIPATED LOADS.

FOR COMPLETE DESIGN AND PRODUCT INFORMATION CONTACT JENSEN PRECAST.

MINIMUM EXCAVATION 5'-10" x 12'-4" x REQ'D DEPTH
--

Jensen Precast reserves the right to make changes to product design and/or dimensions without notice. Please contact Jensen Precast whenever necessary for confirmation or advice on product design.

**JENSEN**  
PRECAST