



1500 GALLON RESIDENTIAL SEPTIC TANK

MODEL AS-1500-EE-ST
NON-TRAFFIC RATED

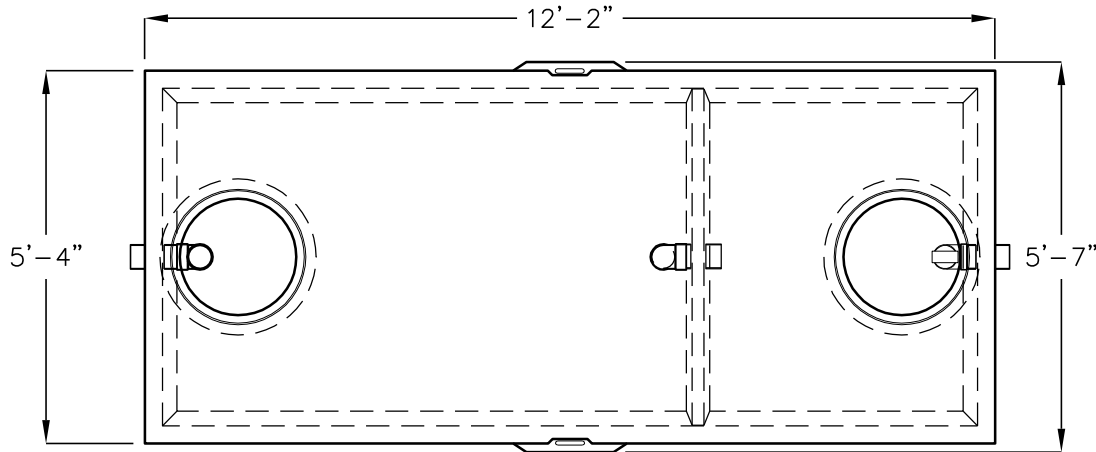

WATER TIGHT RISERS
AND LIDS AVAILABLE
IN LAWN GREEN
OR DESERT BROWN

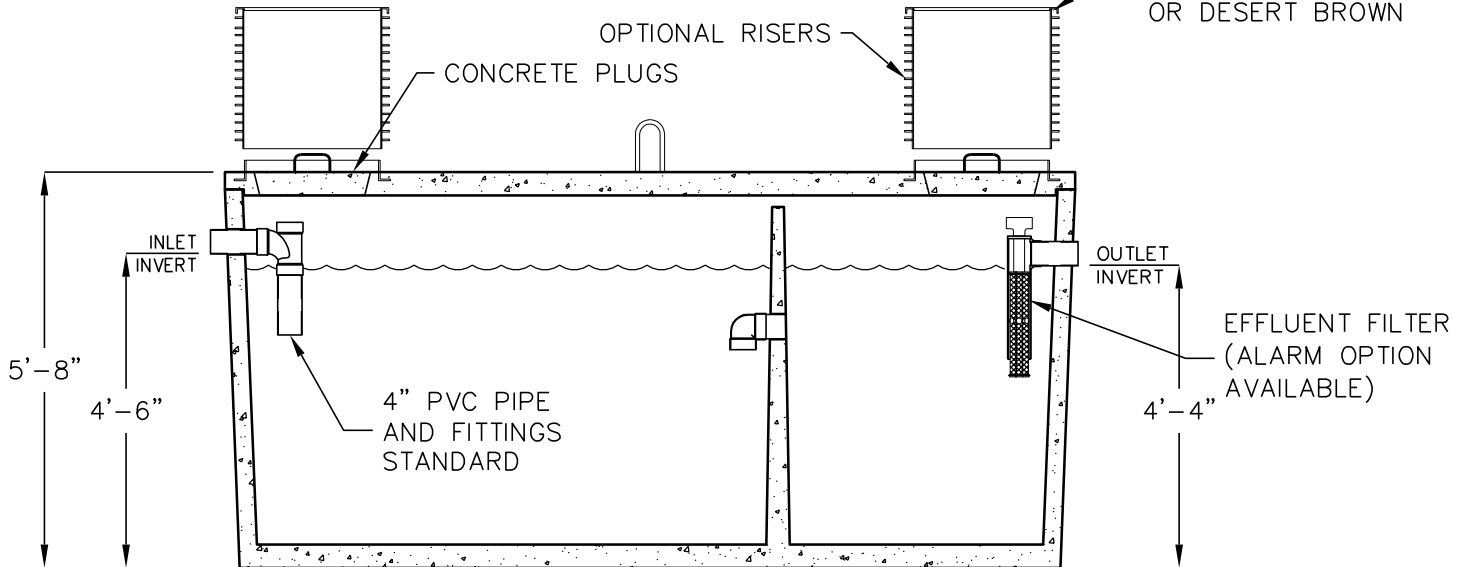

OPERATING CAPACITY: 1500 GALLONS.
SEE SHEET SD003-1 RESIDENTIAL FILTERS AND ALARMS FOR DETAILS.

DESIGN LOAD: NON-TRAFFIC WITH DRY SOIL CONDITIONS (WATER TABLE
BELOW TANK) EARTH COVER NOT TO EXCEED 3 FEET.

SUITABLE SUB-BASE BEDDED WITH GRANULAR MATERIAL SHALL BE
PREPARED TO HANDLE ANTICIPATED LOADS.

FOR COMPLETE DESIGN AND PRODUCT INFORMATION
CONTACT JENSEN PRECAST.

MINIMUM EXCAVATION
6'-4" x 13'-2"
x REQ'D DEPTH

Jensen Precast reserves the right to make changes to product design
and/or dimensions without notice. Please contact Jensen Precast whenever
necessary for confirmation or advice on product design.

JENSEN
PRECAST