


# RESIDENTIAL SEPTIC TANK ACCESS RISERS- PLASTIC

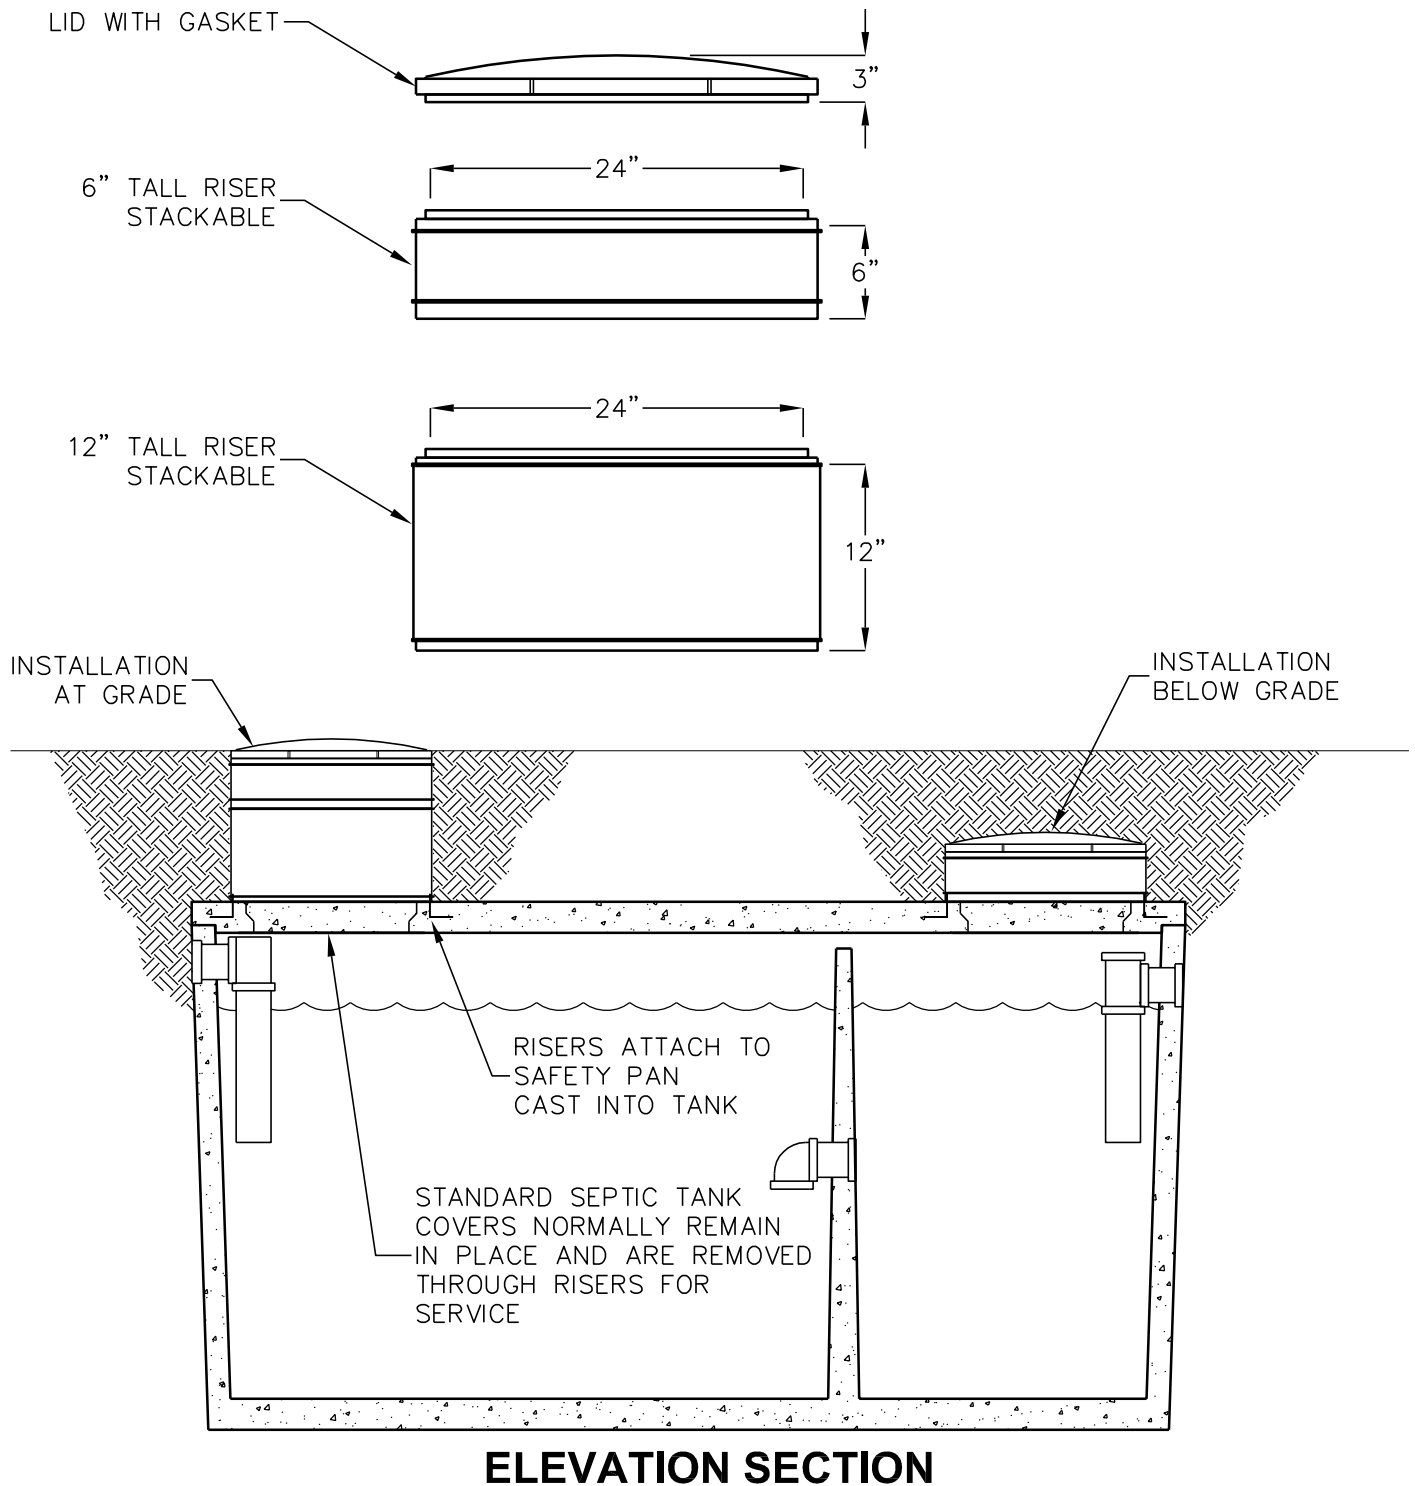

DESIGN LOAD: 300 PSF PEDESTRIAN LOADING

FOR COMPLETE DESIGN AND PRODUCT INFORMATION  
CONTACT JENSEN PRECAST.

4/18/2008  
PLASTIC RISERS\_A.DWG  
©2008

Jensen Precast reserves the right to make changes to product design and/or dimensions without notice. Please contact Jensen Precast whenever necessary for confirmation or advice on product design.

**JENSEN**  
PRECAST