


# 48" I.D. - PRECAST CONCRETE BASE SHELLS

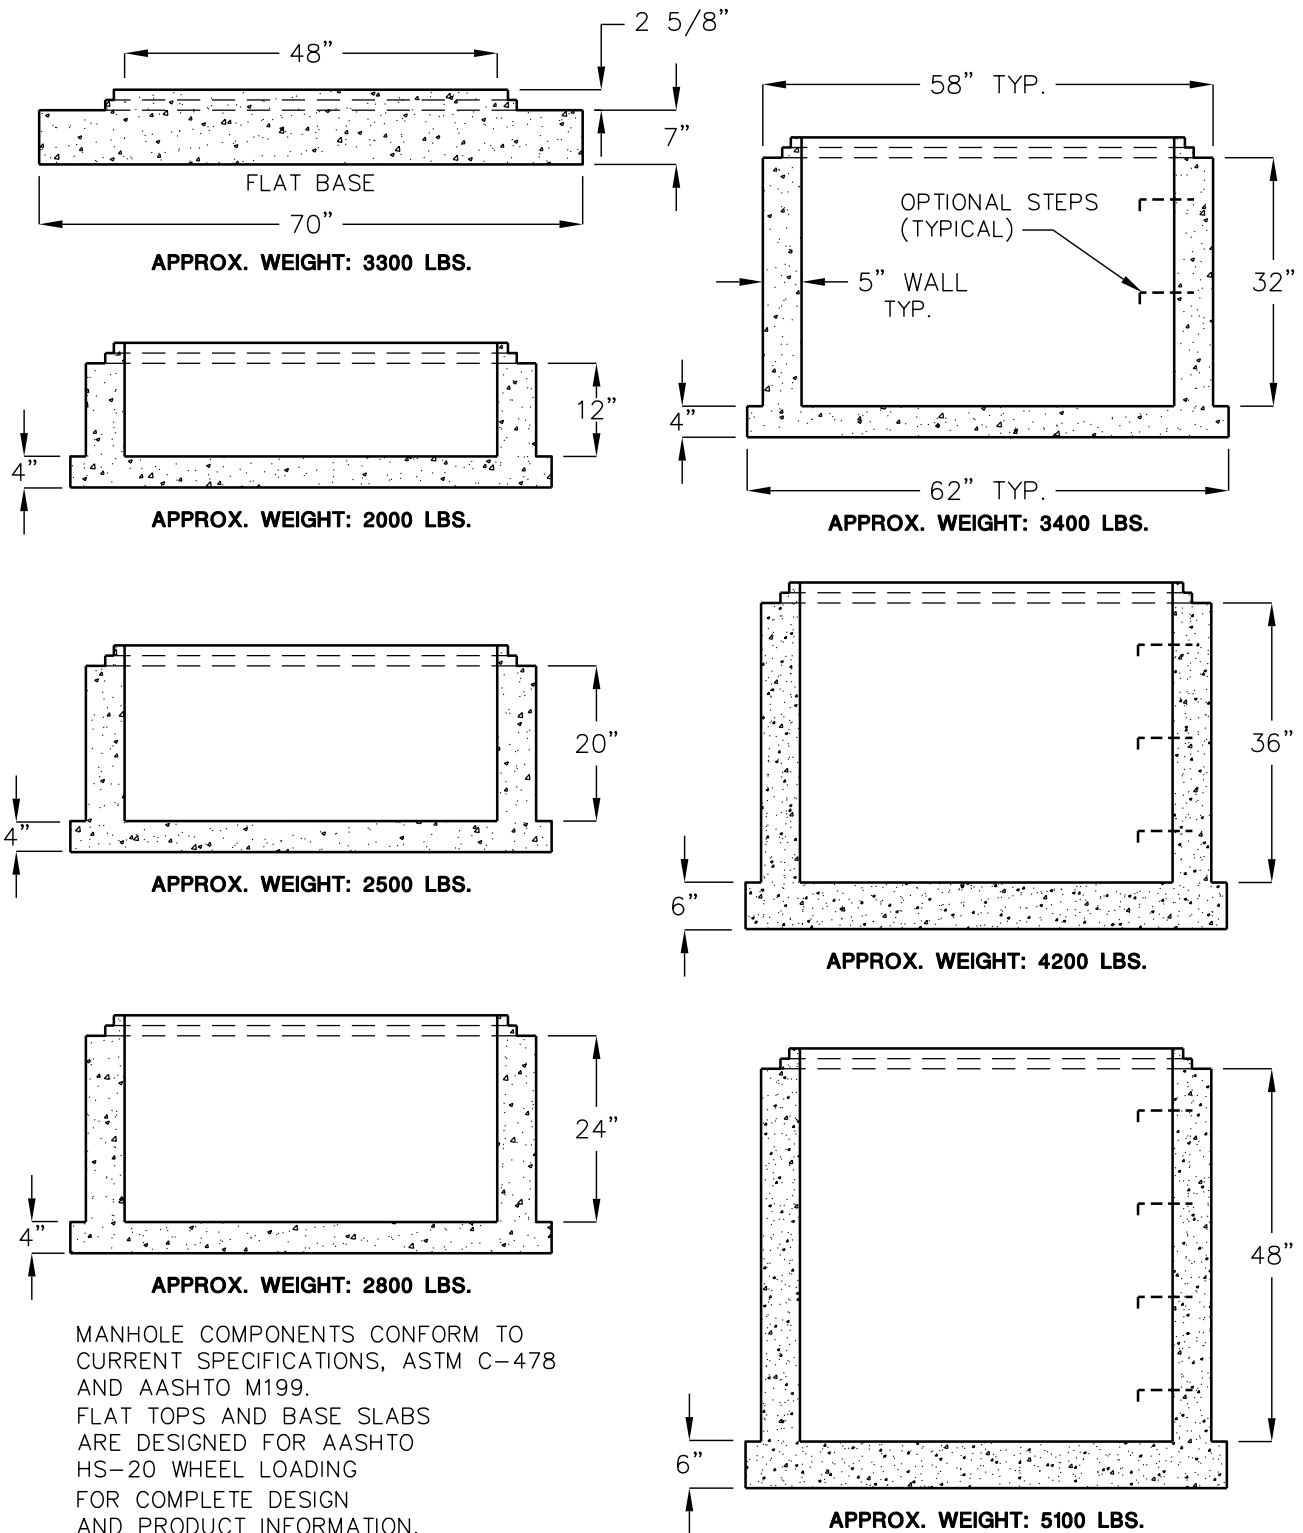

MANHOLE COMPONENTS CONFORM TO CURRENT SPECIFICATIONS, ASTM C-478 AND AASHTO M199.  
 FLAT TOPS AND BASE SLABS ARE DESIGNED FOR AASHTO HS-20 WHEEL LOADING  
 FOR COMPLETE DESIGN AND PRODUCT INFORMATION, CONTACT JENSEN PRECAST.

**AVAILABLE WITH A-LOK RESILIENT PIPE TO MANHOLE CONNECTORS AND PRECAST CHANNELS.**