


557 LIB WITH COVER A OR C

LIBERTY UTILITIES DRAWING NO. VB0071 U

557 LIB VAULT:
LIBERTY UTILITIES STOCK NO. 24-1045
PRIMARY EQUIPMENT VAULT
48"x78"x61" I.D.

577ATP COVERS:
STOCK NO. 24-1166 (PEDESTRIAN)
STOCK NO. 24-1167 (INCIDENTAL H-20)
48"x78" GALVANIZED
TORSION SPRING ASSISTED COVERS

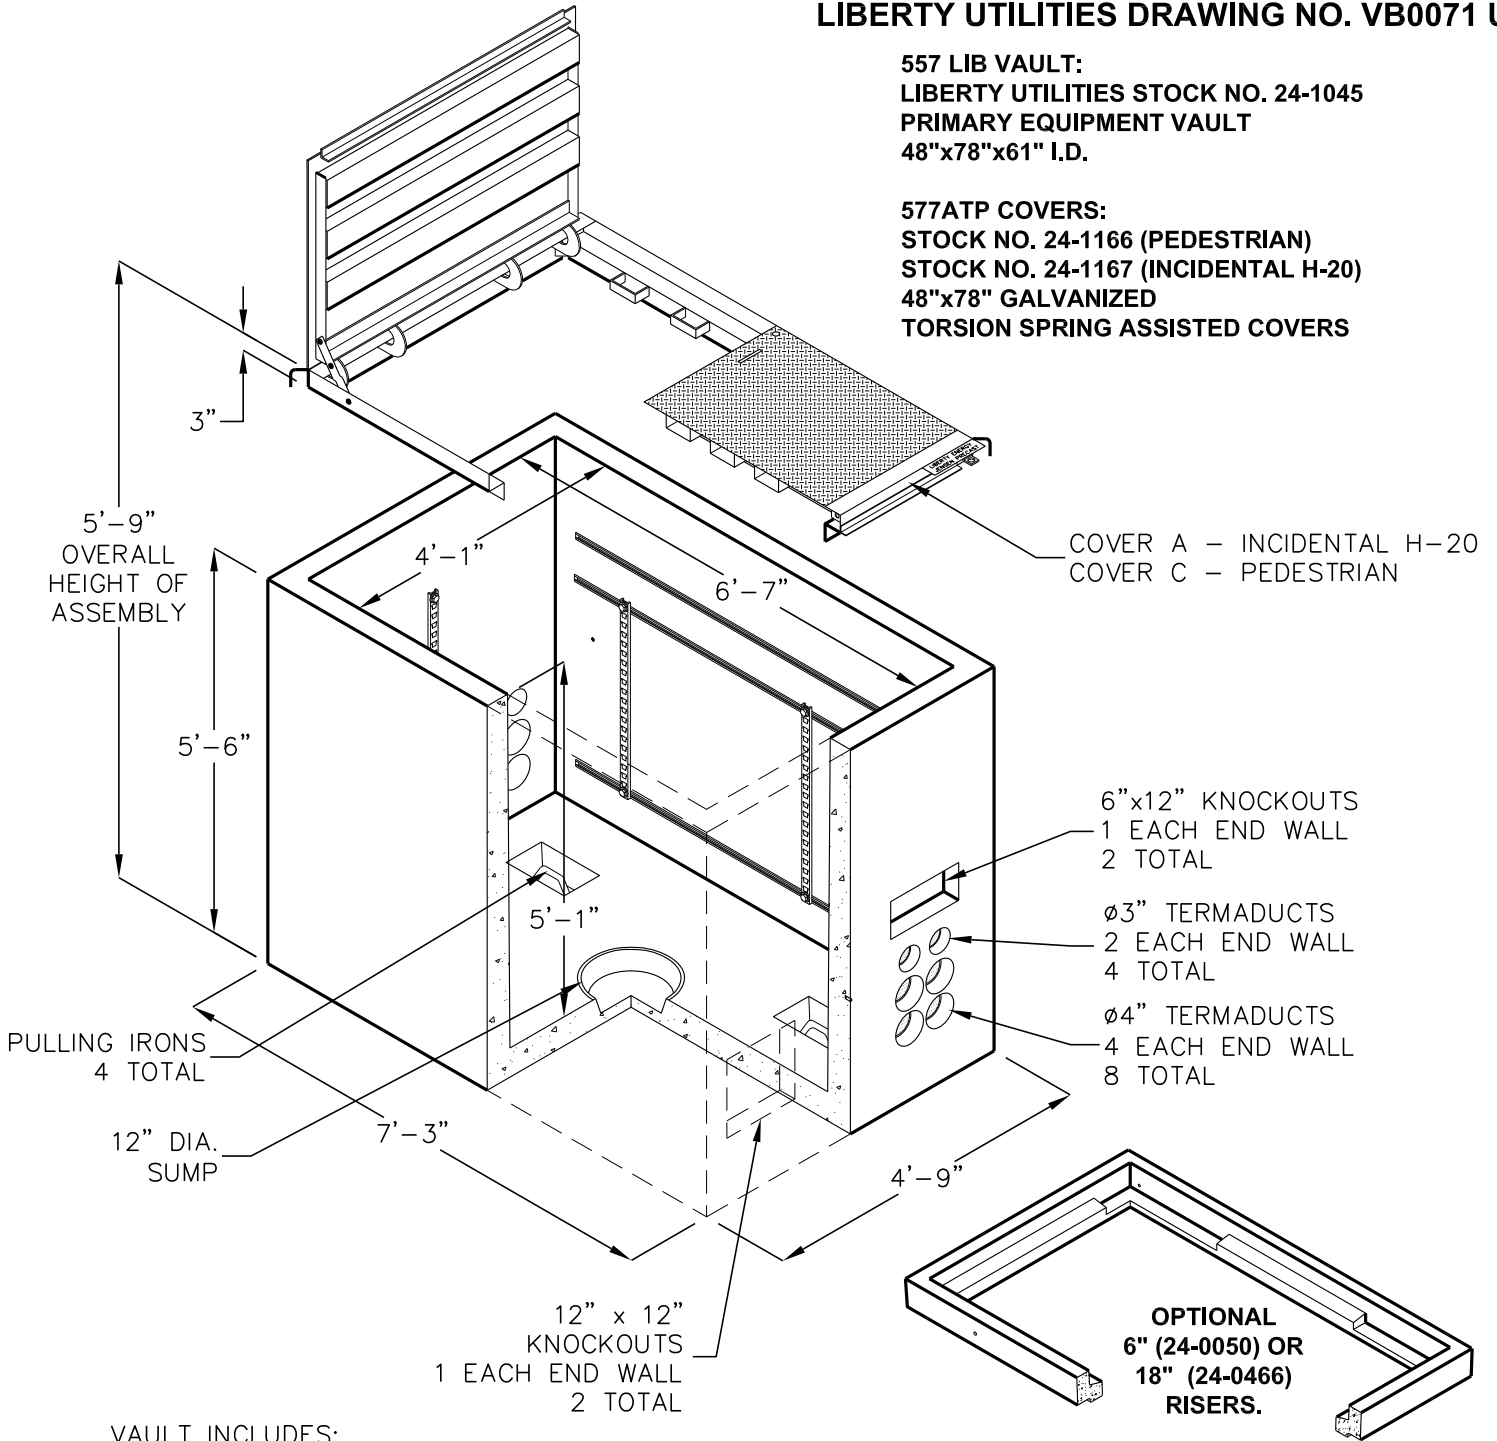

VAULT INCLUDES:
LADDER, KNOCKOUTS, TERMADUCTS, UNISTRUT, RACKING, ARMS, OPENINGS,
ETC. PER CURRENT LIBERTY UTILITIES SPECIFICATIONS.

BOX DESIGN LOAD: INCIDENTAL H-20 TRAFFIC SUITABLE FOR OFF STREET
LOCATIONS AWAY FROM HIGH DENSITY TRAFFIC.

FOR COMPLETE DESIGN AND PRODUCT INFORMATION
CONTACT JENSEN PRECAST.

Jensen Precast reserves the right to make changes to product design
and/or dimensions without notice. Please contact Jensen Precast whenever
necessary for confirmation or advice on product design.

