


818-12NVE

8'-0"x18'-0"x12'-0"
(NOMINAL INSIDE DIMENSIONS)

NV ENERGY DRAWING NO. VB0095 U
STOCK NO. 24-1065
PRIMARY VAULT

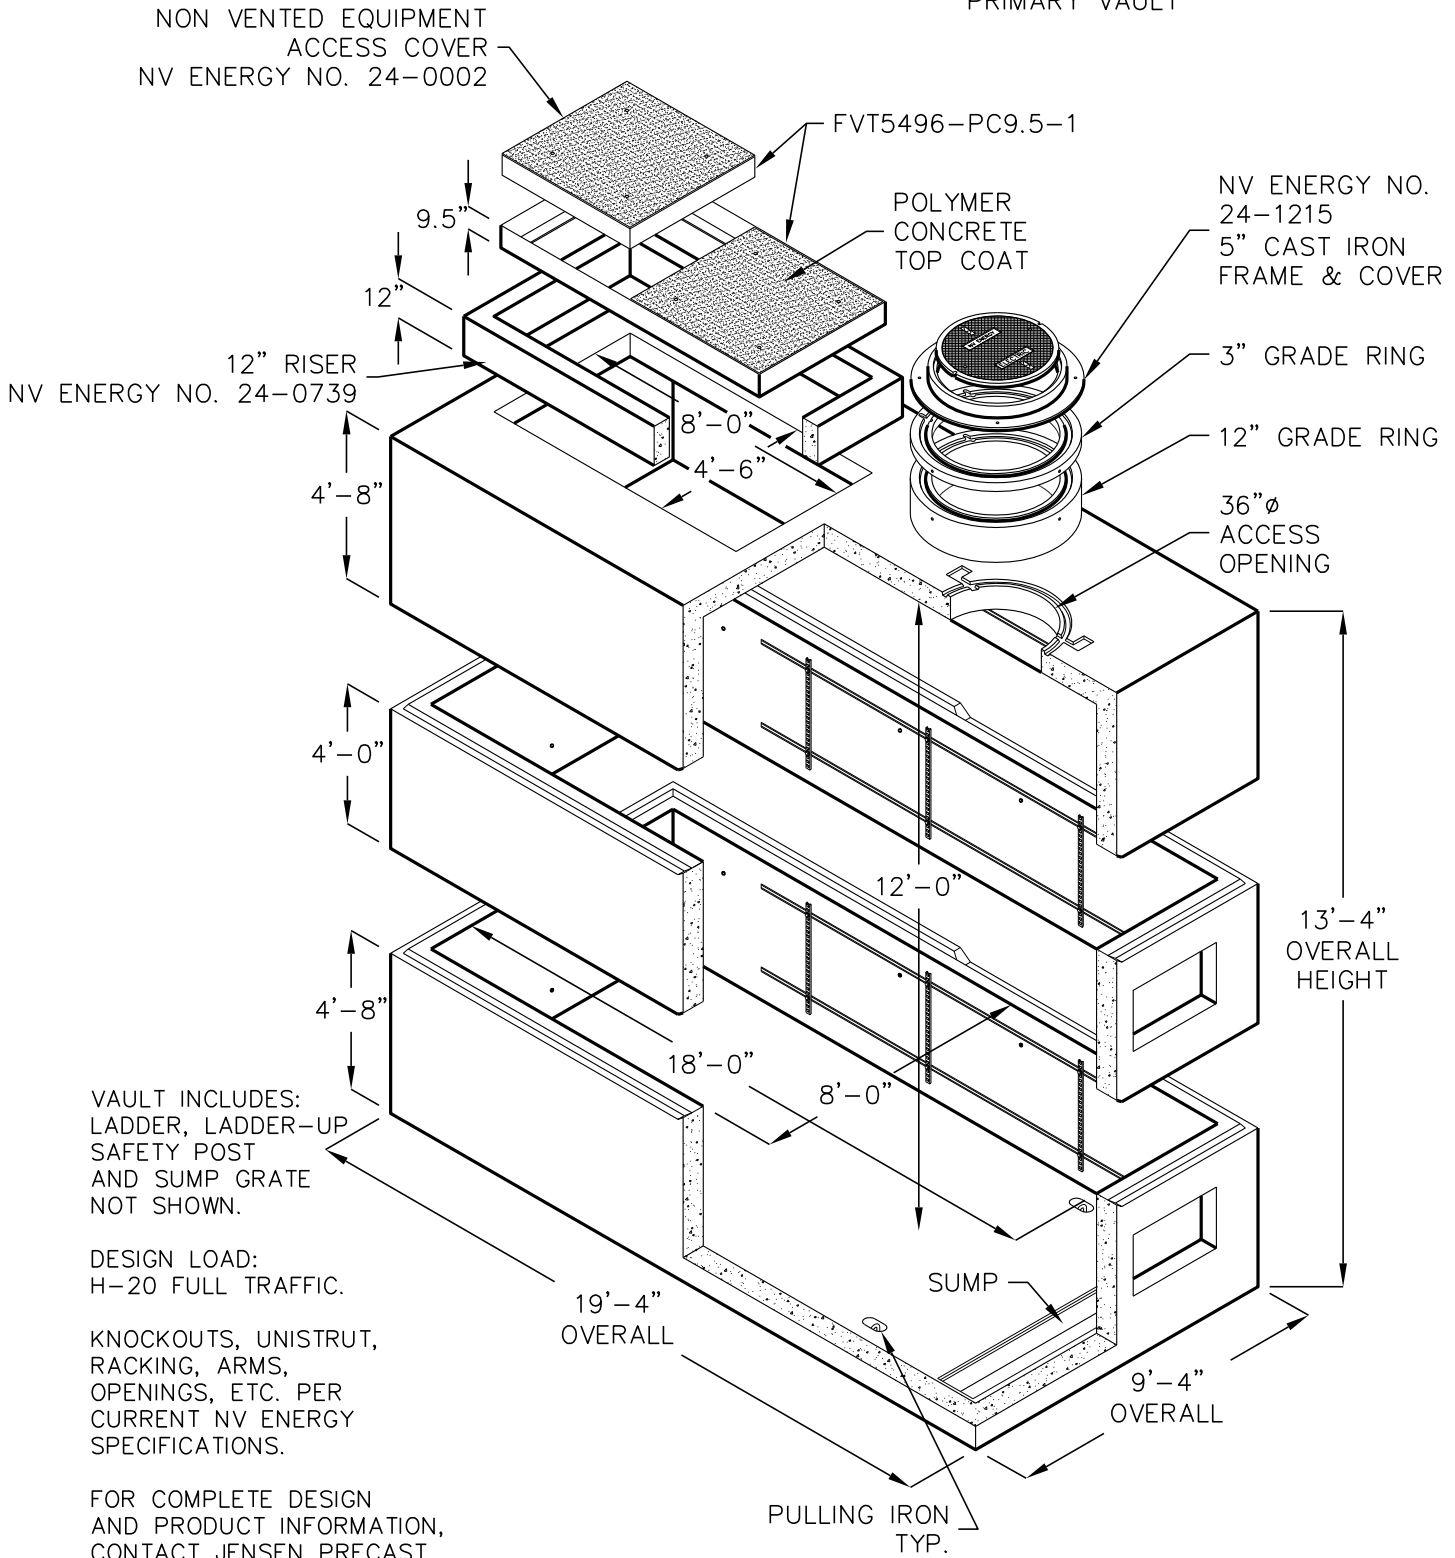

VAULT INCLUDES:
LADDER, LADDER-UP
SAFETY POST
AND SUMP GRATE
NOT SHOWN.

DESIGN LOAD:
H-20 FULL TRAFFIC.

KNOCKOUTS, UNISTRUT,
RACKING, ARMS,
OPENINGS, ETC. PER
CURRENT NV ENERGY
SPECIFICATIONS.

FOR COMPLETE DESIGN
AND PRODUCT INFORMATION,
CONTACT JENSEN PRECAST.

Jensen Precast reserves the right to make changes to product design and/or dimensions without notice. Please contact Jensen Precast whenever necessary for confirmation or advice on product design.

