




at&t Northern California
Nevada

6'-0"x15'-0"x9'-0"

AT&T MANHOLE

TRAFFIC RATED CENTER DUCT

AT&T OIN: 100061890

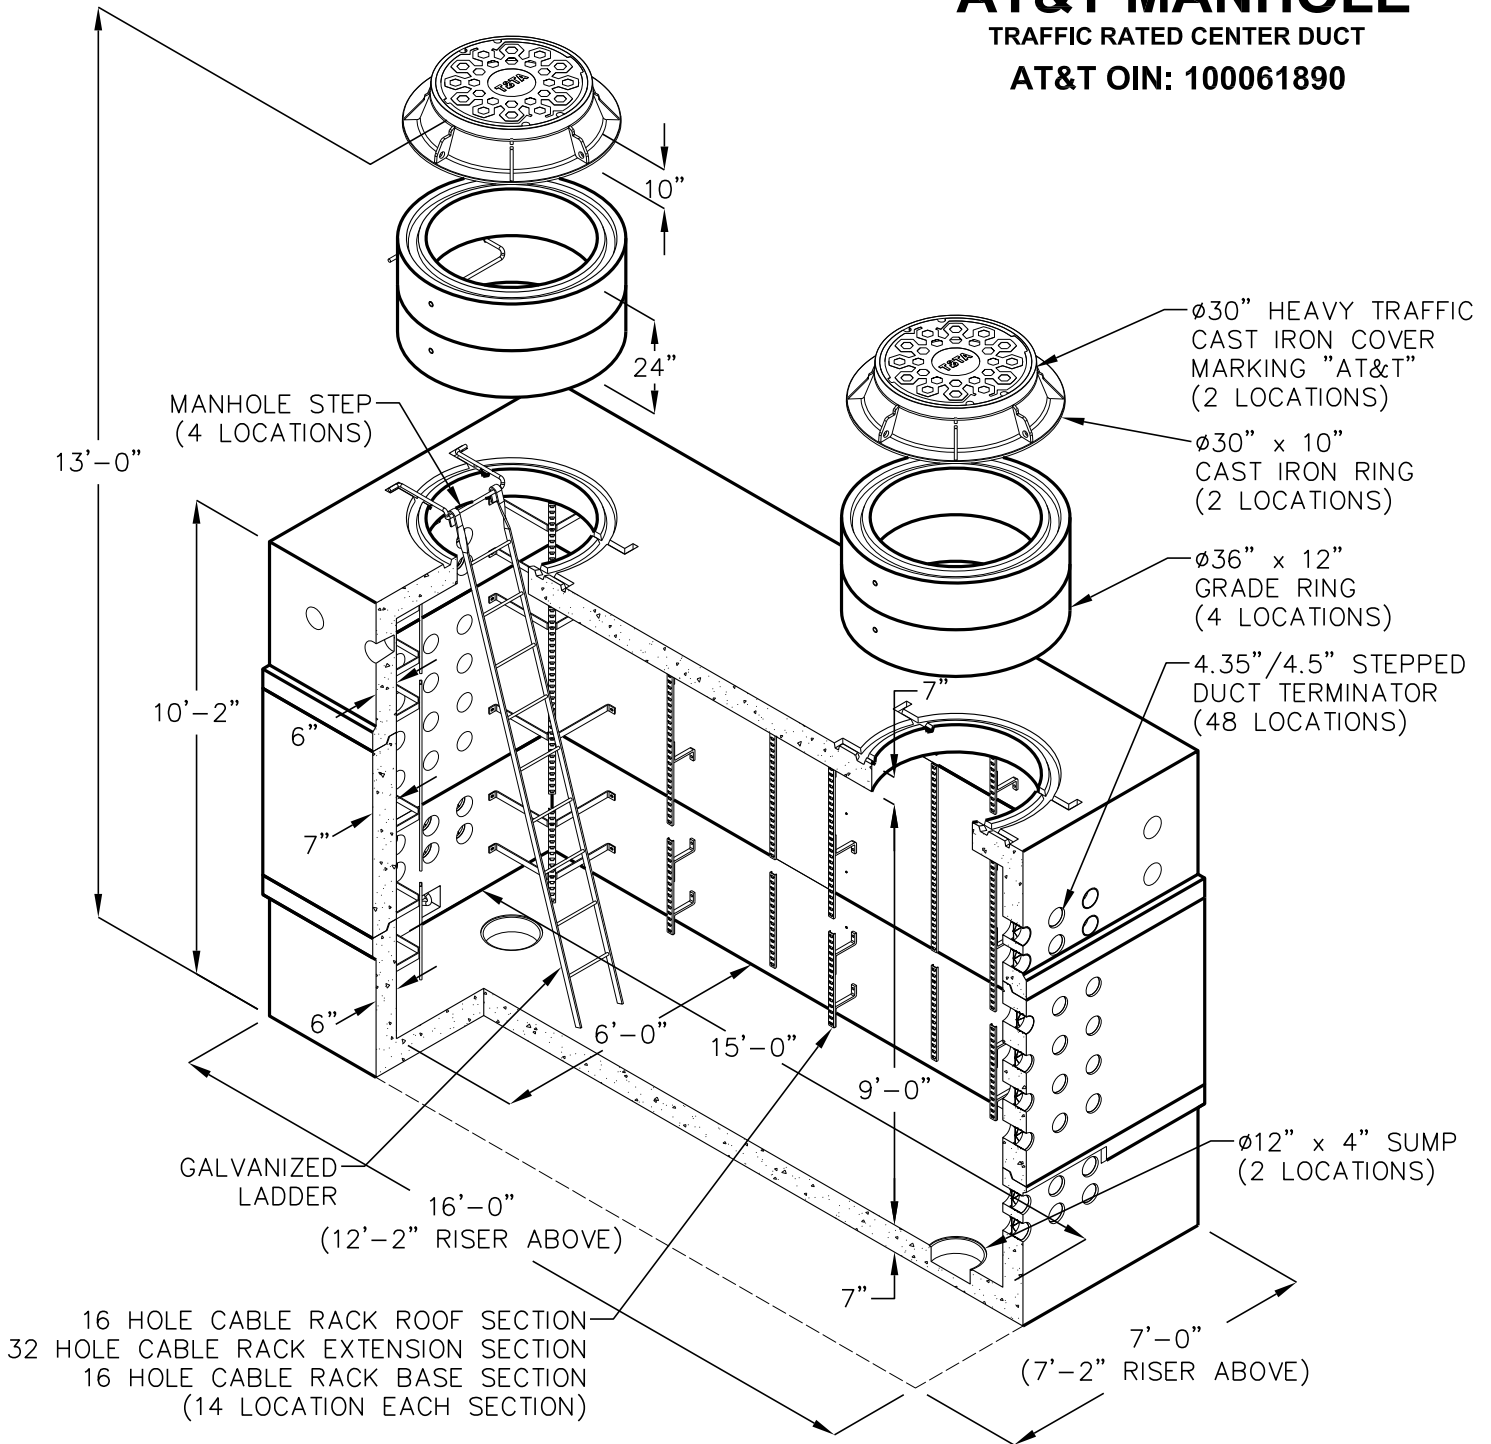

MATERIAL LIST	
DESCRIPTION	WEIGHT (LBS)
6'-0" x 15'-0" x 30" BASE SECTION RACKED AND PAINTED	18,132
6'-0" x 15'-0" x 48" EXTENSION RACKED AND PAINTED	15,379
6'-0" x 15'-0" x 30" ROOF SECTION RACKED AND PAINTED	16,871
36" x 12" GRADE RING (4 QTY)	812
GALVANIZED MANHOLE STEP (2 QTY)	7
10'-0" GALVANIZED MANHOLE LADDER	49
30"x10" HEAVY TRAFFIC CAST IRON FRAME (2 QTY)	359
30" HEAVY TRAFFIC CAST IRON COVER - ATT (2 QTY)	302

JENSEN
PRECAST EST. 1968

Jensen Precast reserves the right to make changes to product design and/or dimensions without notice. Please contact Jensen Precast whenever necessary for confirmation or advice on product design.