




at&t Northern California
Nevada

3'-0"x5'-0"x4'-0" AT&T SUB-SURFACE INTERCEPT ENCLOSURE

PEDESTRIAN RATED DRAG OFF COVER

AT&T OIN: 100061880

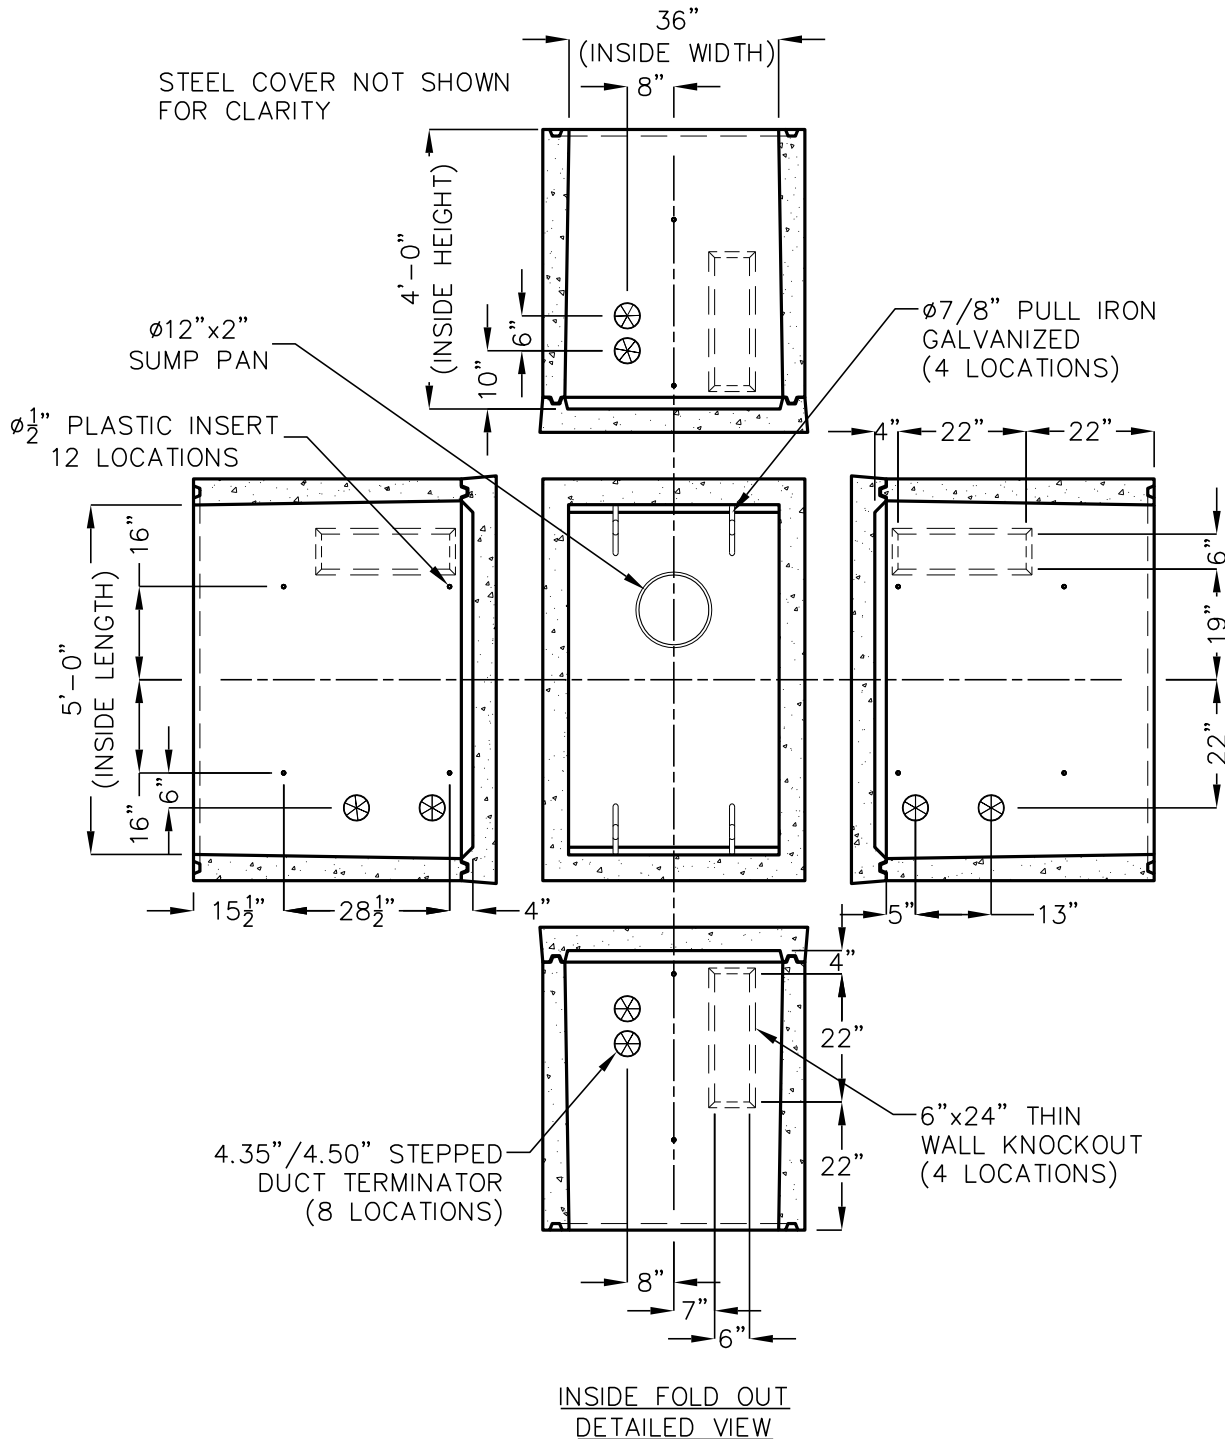

JENSEN
PRECAST EST. 1968

Jensen Precast reserves the right to make changes to product design and/or dimensions without notice. Please contact Jensen Precast whenever necessary for confirmation or advice on product design.