




at&t Northern California  
Nevada

# 4'-0"x6'-6"x4'-0" AT&T SUB-SURFACE ENCLOSURE

TRAFFIC RATED HINGED COVER

AT&T OIN: 100061898

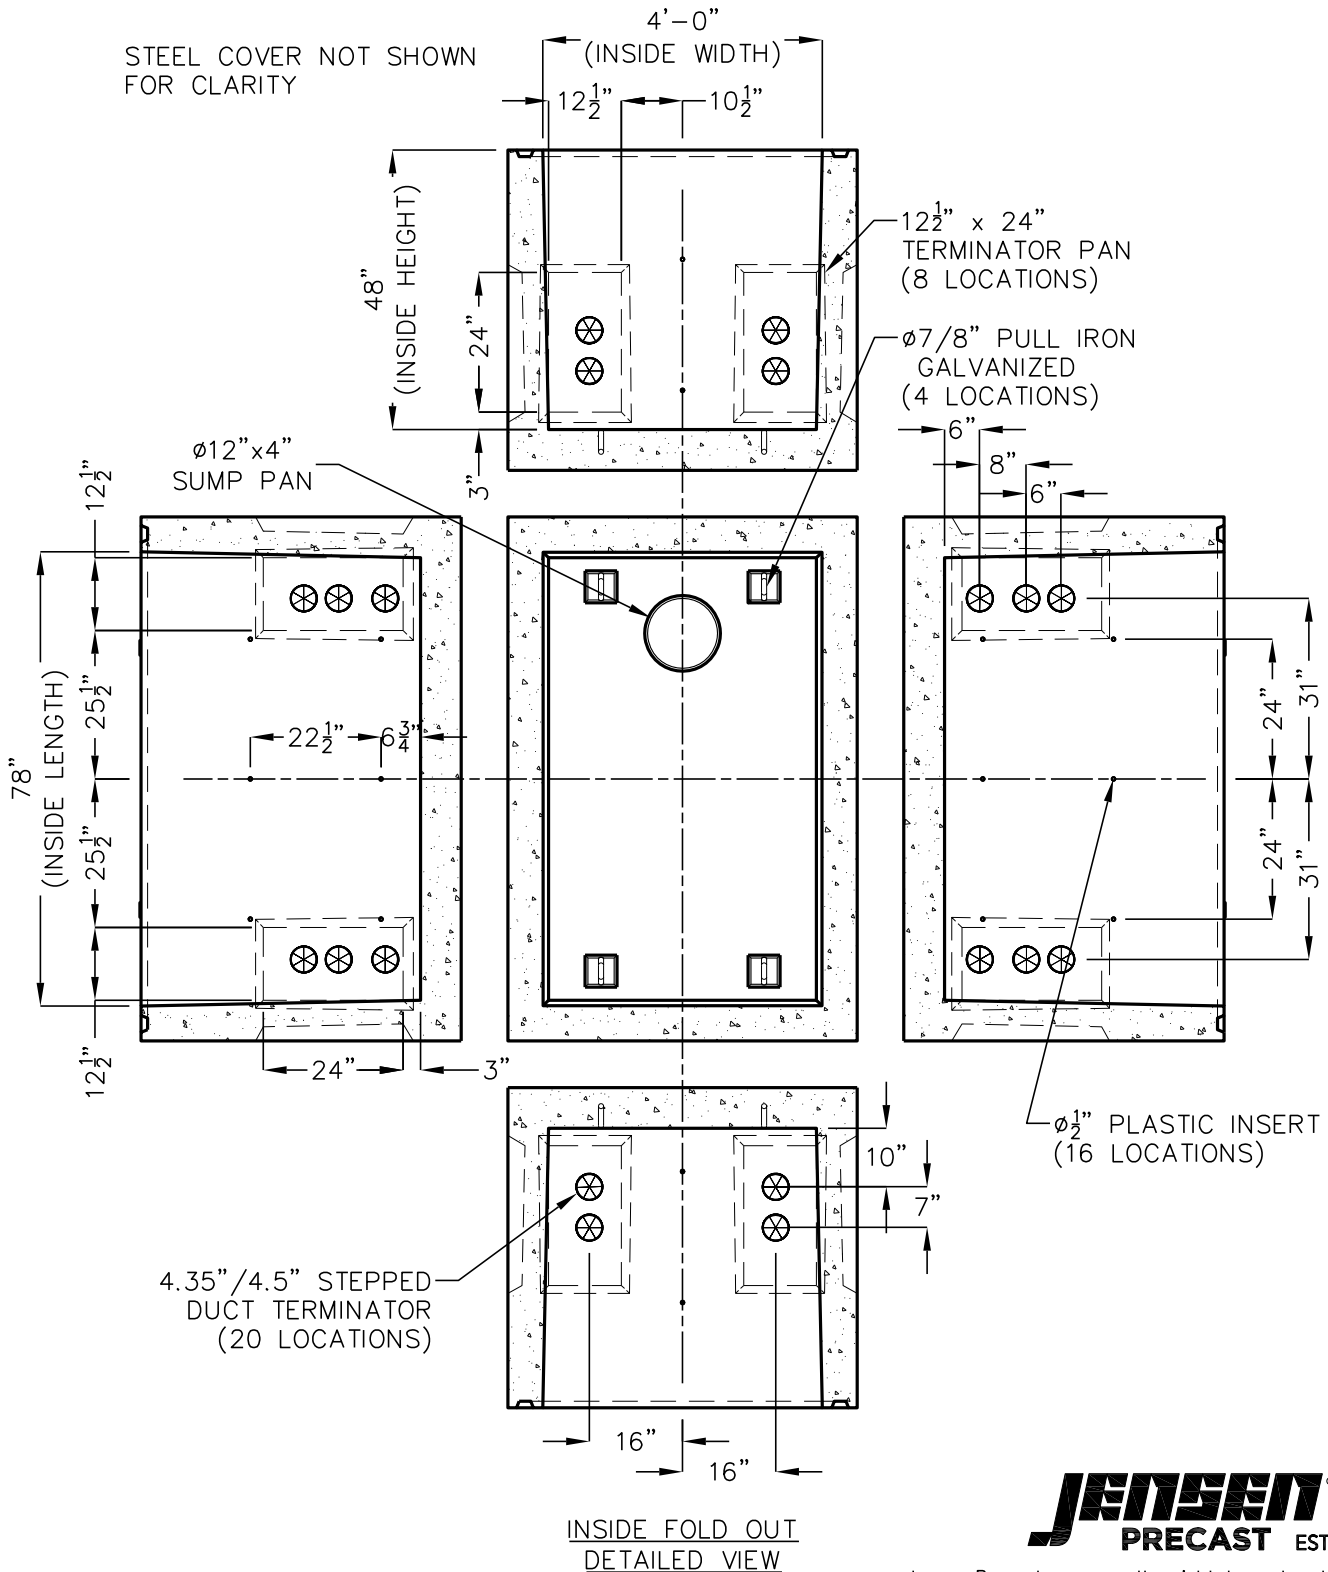

**JENSEN**  
PRECAST EST. 1968

Jensen Precast reserves the right to make changes to product design and/or dimensions without notice. Please contact Jensen Precast whenever necessary for confirmation or advice on product design.