


687 TMWA

6'-0"x8'-0"x7'-0"
(NOMINAL INSIDE DIMENSIONS)

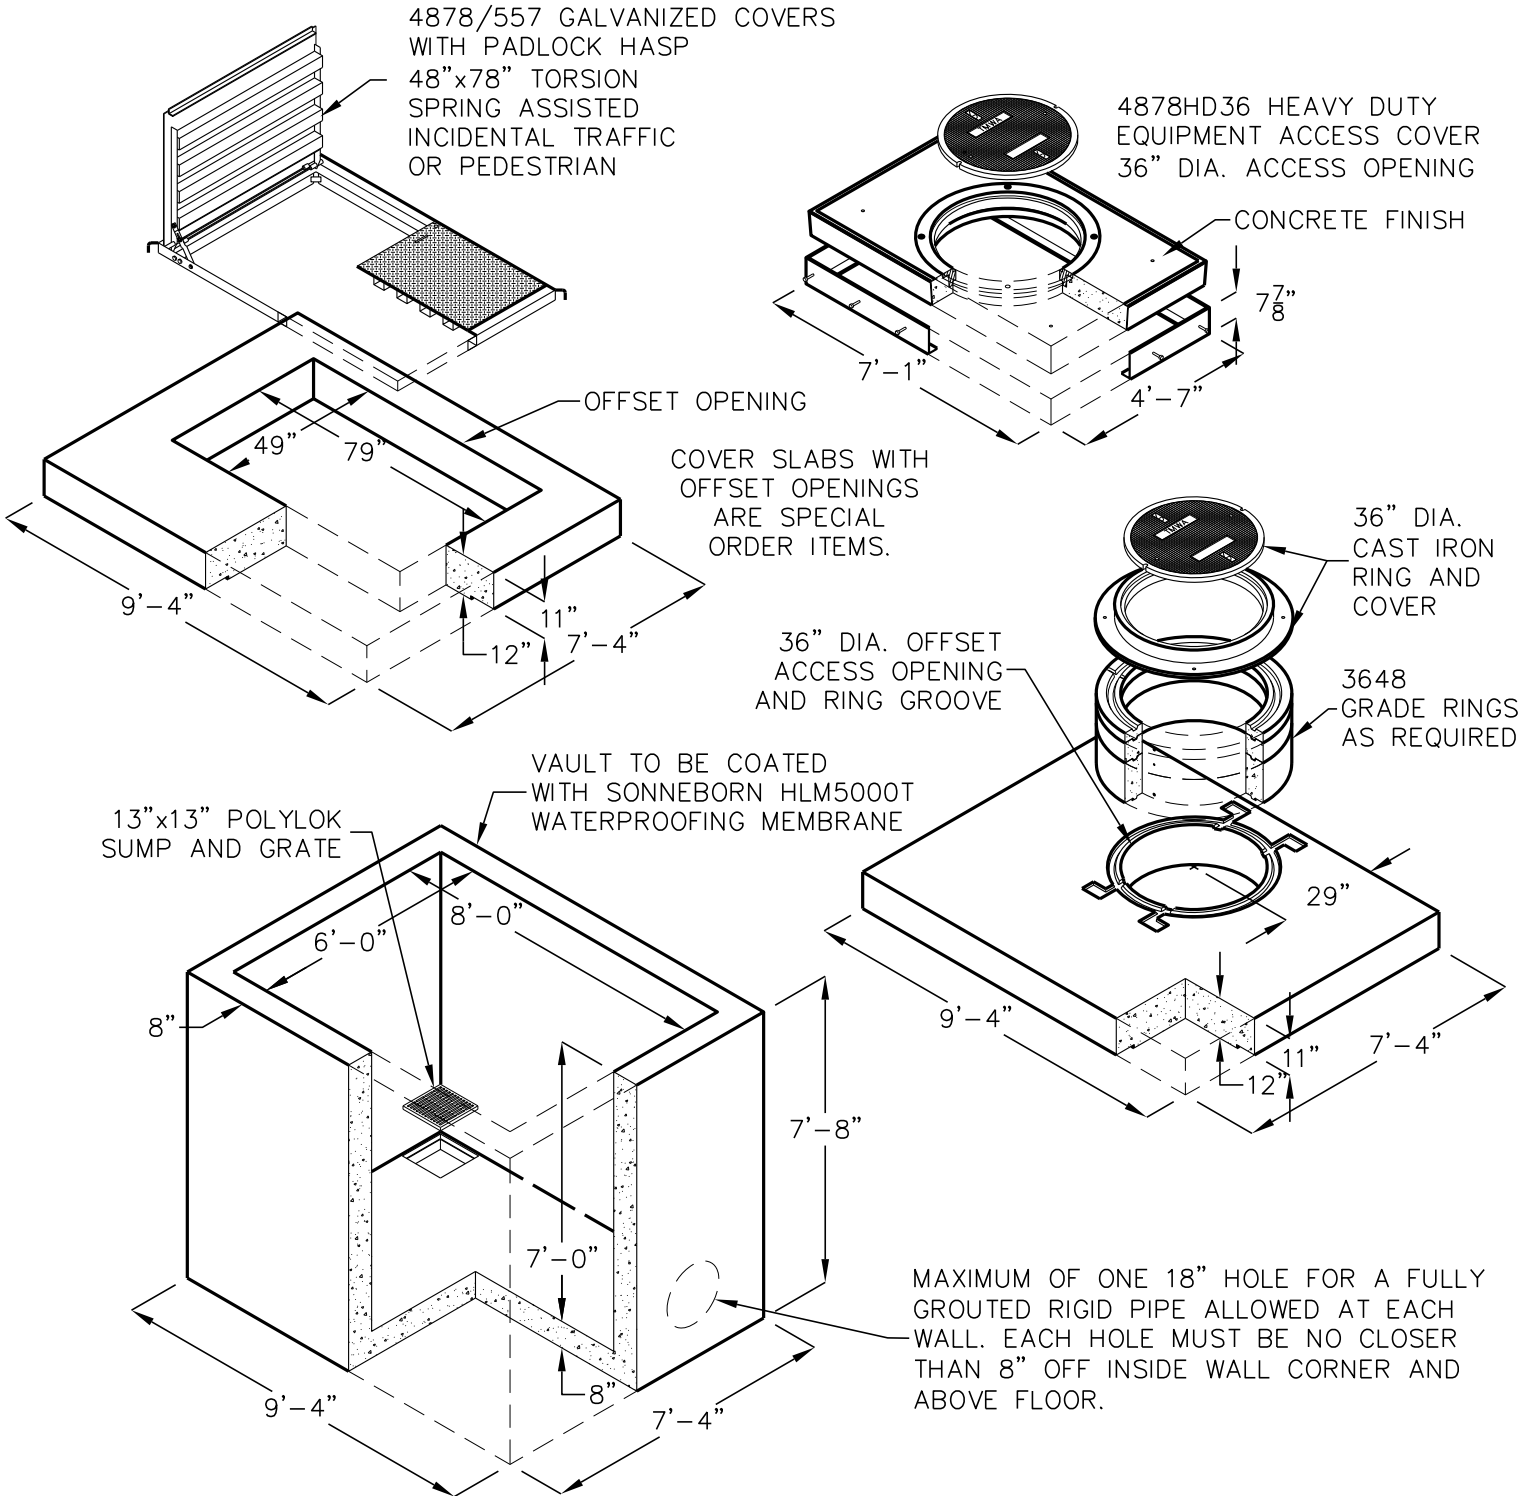

VAULT INCLUDES GALVANIZED LADDER, AND LADDER-UP PER CURRENT TWMA SPECIFICATIONS.

FOR COMPLETE DESIGN AND PRODUCT INFORMATION CONTACT JENSEN PRECAST.

H