



48" DIA. CONCRETE DRYWELL

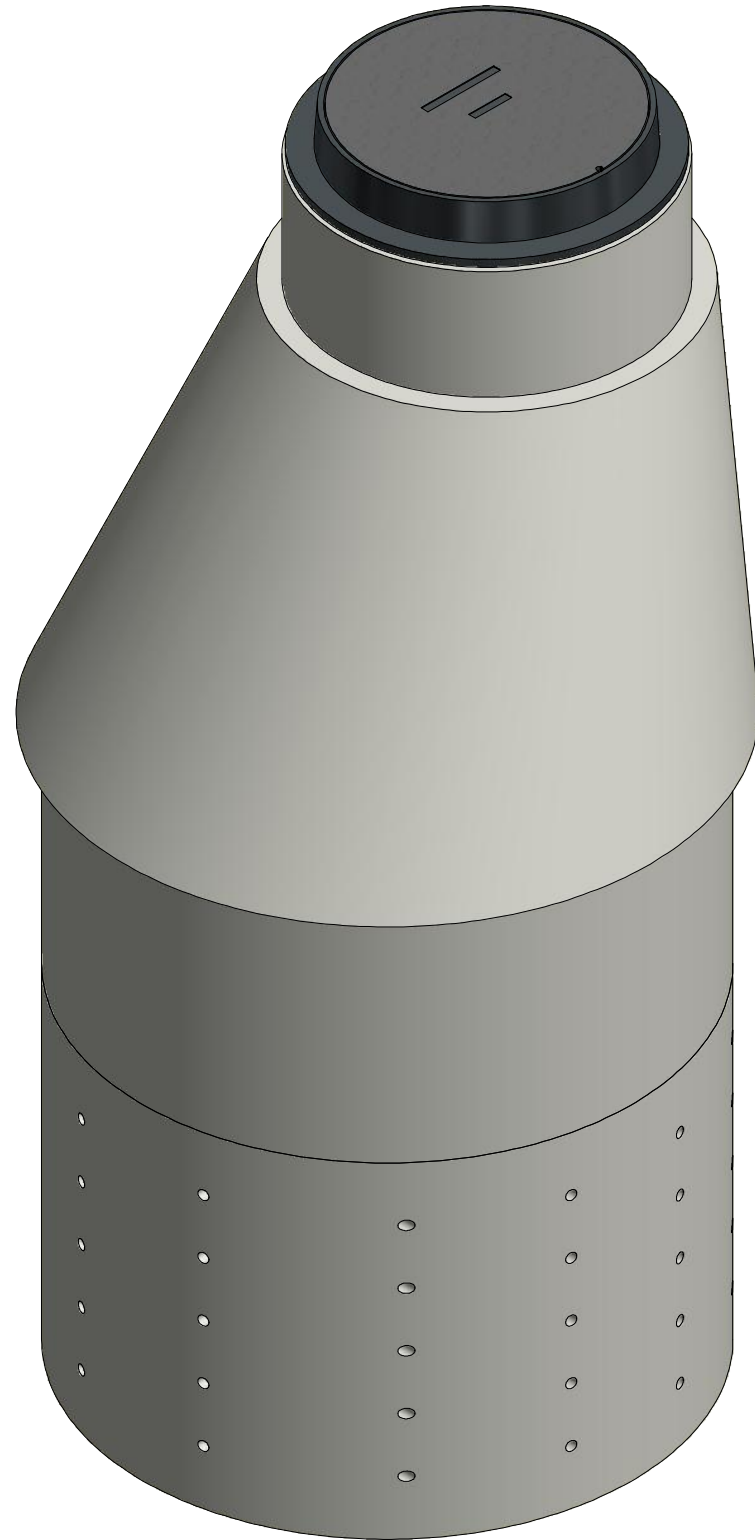

ISOMETRIC VIEW
NOT TO SCALE



PLAN VIEW
NOT TO SCALE

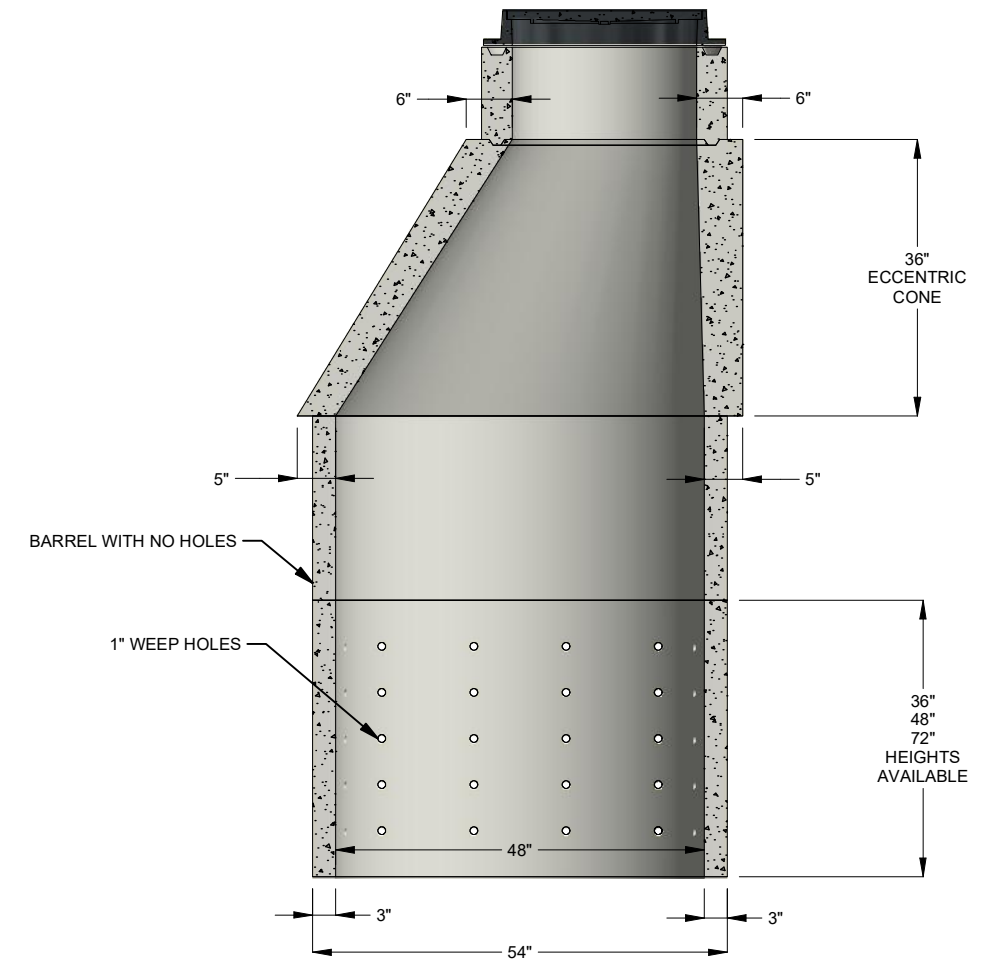

PROFILE VIEW
NOT TO SCALE

48in Dia Drywell.dwg

DISCLAIMERS, INCLUDING BUT NOT LIMITED TO:

- 1.) All elevations have been provided by others, and have not been verified by Jensen Precast. Contractor to verify all dimensions and elevations in field prior to installation.
- 2.) These layout drawings are intended to show overall system design only. All concrete component thicknesses, dimensions, and joint orientations may vary across Jensen Precast's manufacturing facilities. Contractor to confirm all thicknesses, dimensions, and joint orientations prior to installation.
- 3.) System design criteria has been provided to Jensen Precast. Others are responsible for verification that system meets intended application.
- 4.) Foundation, subgrade, and backfill to be designed by others.

JENSEN WATER RESOURCES
 521 DUNN CIRCLE, SPARKS, NV 89431
www.jensenwaterresources.com
 (855) 468-5600

©2018 Jensen Precast - All rights reserved.
 All materials appearing as Jensen Precast documents and the like are proprietary work product and are protected under U.S. copyright and other laws.
 Unless in conjunction with business conducted with Jensen Precast, any use of Jensen Precast work product without express, written consent is prohibited, and recipient is prohibited from distributing any and all work product to non-approved third parties under penalty of civil action.

DESCRIPTION:		48IN DIA CONCRETE DRYWELL		REV:
PLAN & PROFILE				SHEET:
PART NUMBER:	48in Dia Drywell	DRAWN BY:	T. Handke	1 OF 1
CREATED:		MODIFIED:	6/16/2020	